


Old Hickory
LOG HOMES & CONSTRUCTION, INC.

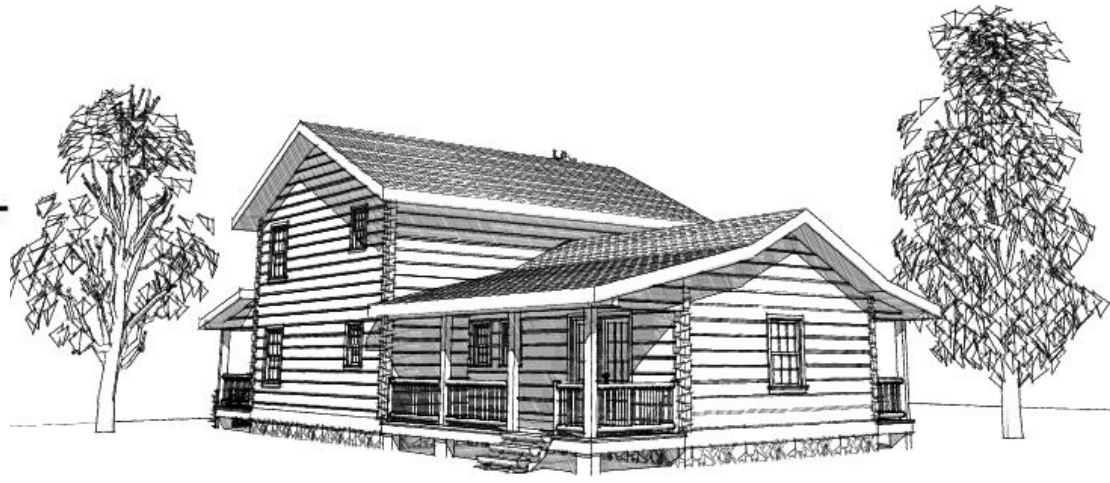

RESIDENCE OF:

**THE
APPALACHIAN**

PRELIMINARY DOCUMENTS

COMPANY INFORMATION:

OLD HICKORY LOG HOMES, INC.
5881 E. Hwy. 150 Suite 104
DENVER, NC 28037
PHONE: 704-489-8989
FAX: 704-489-8990
WWW.OLDHICKORYLOGHOMES.COM

SHEET TITLE

COVER PAGE

HEATED SQUARE FOOTAGE

FIRST FLOOR: 1106

SECOND FLOOR: 643


BASEMENT:

A1

OF 5



○ FRONT ELEVATION
SCALE: 1/8" = 1'-0"

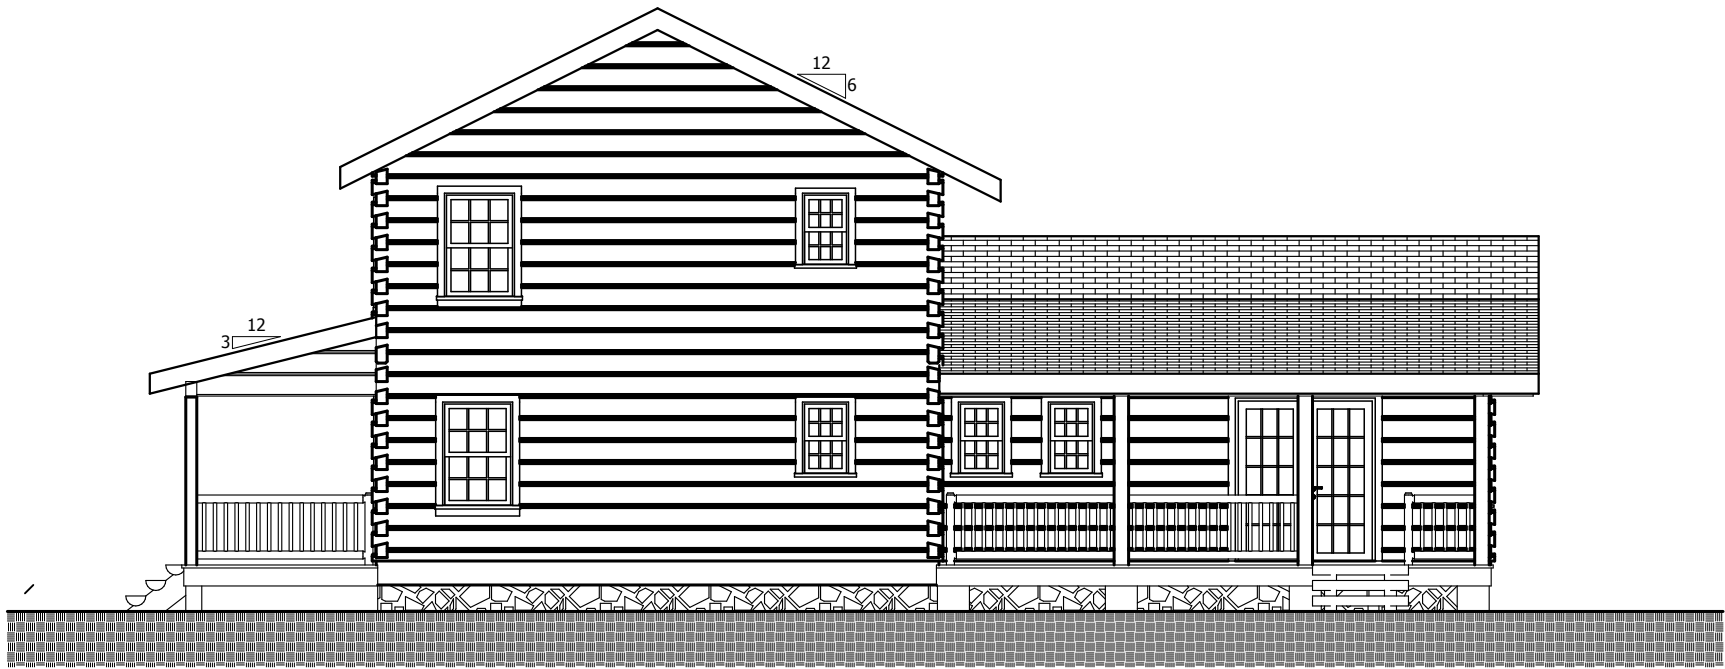

○ RIGHT ELEVATION
SCALE: 1/8" = 1'-0"

Old Hickory
LOG HOMES & CONSTRUCTION, INC.

RESIDENCE OF:

THE APPALACHIAN

COMPANY INFORMATION:

OLD HICKORY LOG HOMES, INC.
5881 E. Hwy. 150 Suite 104
DENVER, NC 28037
PHONE: 704-489-8989
FAX: 704-489-8990
WWW.OLDHICKORYLOGHOMES.COM


SHEET TITLE

ELEVATIONS

A2

PRELIMINARY DOCUMENTS

OF 5

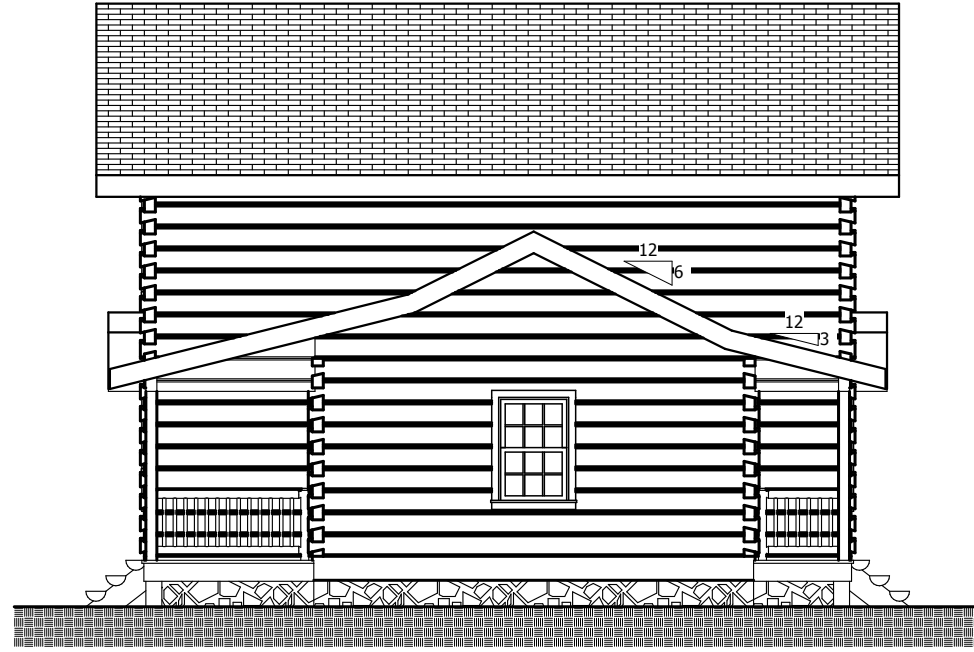

○ REAR ELEVATION
SCALE: 1/8" = 1'-0"



○ LEFT ELEVATION
SCALE: 1/8" = 1'-0"



RESIDENCE OF:

THE APPALACHIAN

SHEET TITLE

ELEVATIONS


A3

COMPANY INFORMATION:


OLD HICKORY LOG HOMES, INC.
5881 E. Hwy. 150 Suite 104
DENVER, NC 28037
PHONE: 704-489-8989
FAX: 704-489-8990
WWW.OLDHICKORYLOGHOMES.COM

PRELIMINARY DOCUMENTS

OF 5

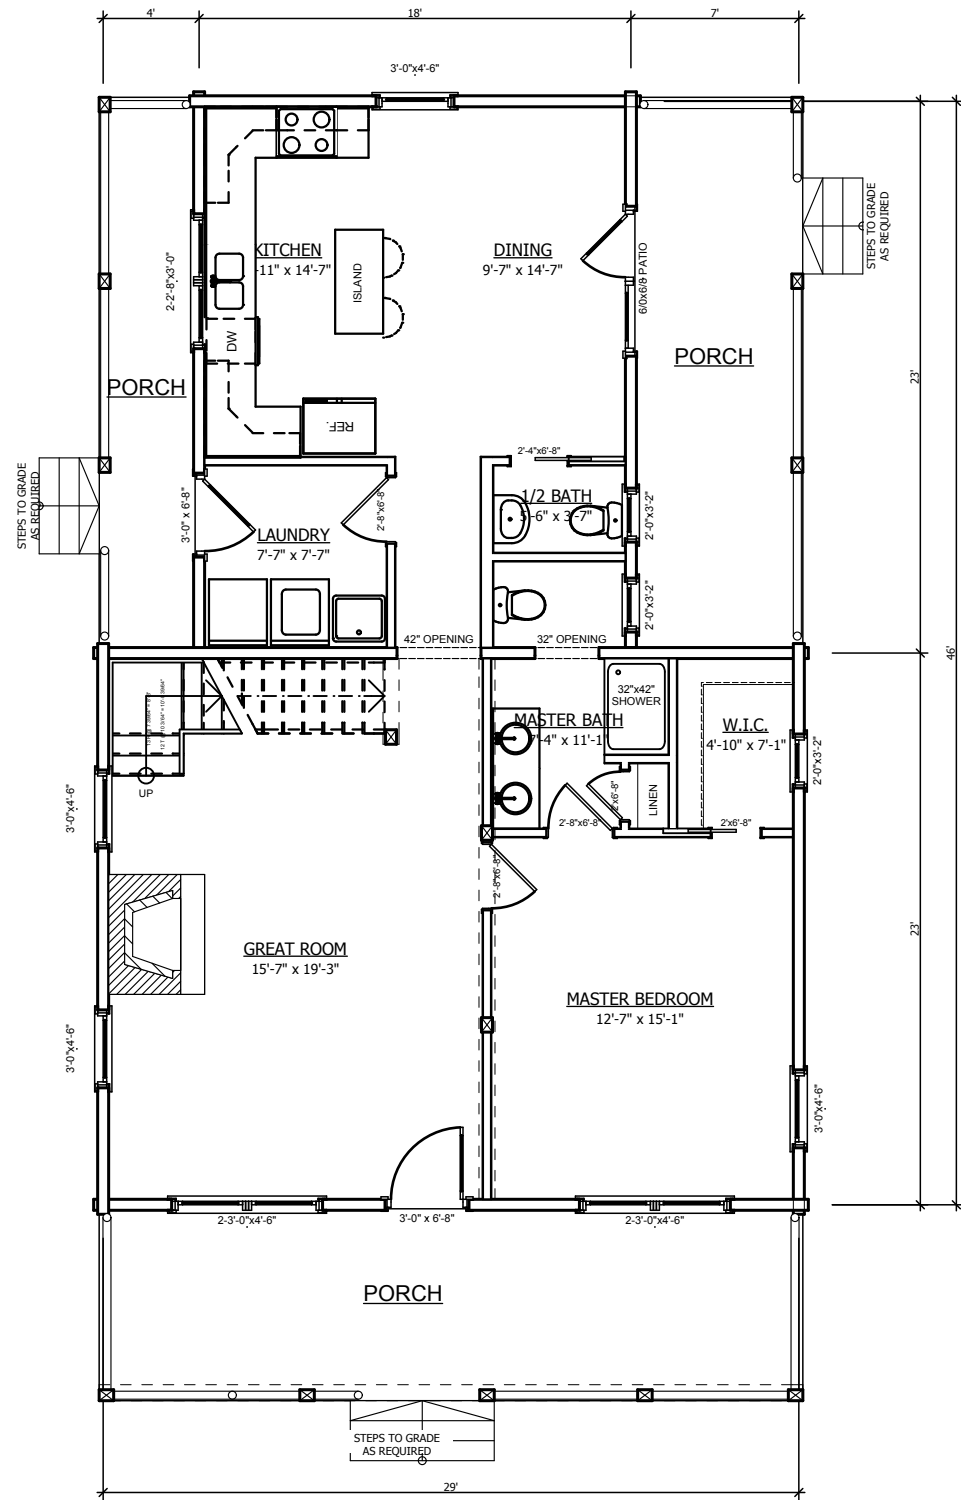

First Floor Plan
SCALE: 1/8" = 1'-0"

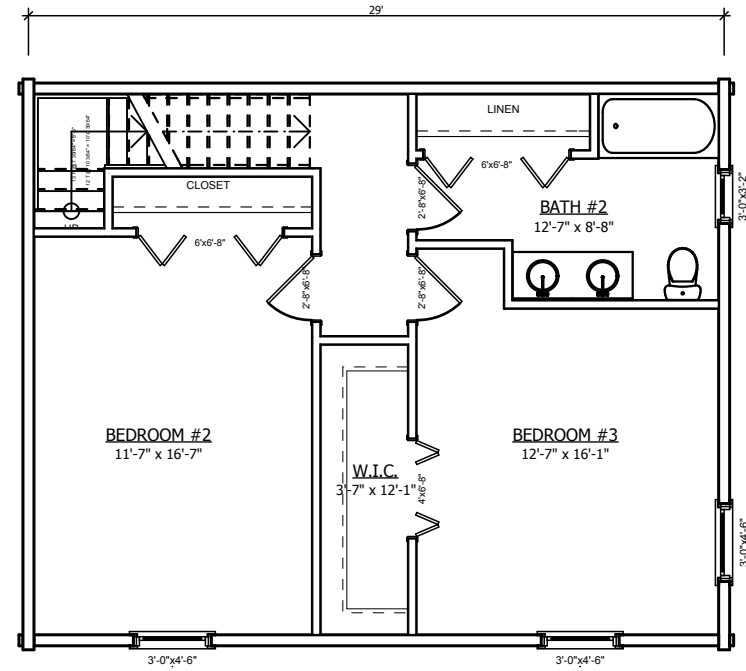

2nd Floor Plan
SCALE: 1/8" = 1'-0"



SHEET TITLE

**FIRST/SECOND
FLOOR PLANS
PRELIMINARY DOCUMENTS**

A4

OF 5

RESIDENCE OF:

THE APPALACHIAN

COMPANY INFORMATION:

OLD HICKORY LOG HOMES, INC.
5881 E. Hwy. 150 Suite 104
DENVER, NC 28037
PHONE: 704-489-8989
FAX: 704-489-8990
WWW.OLDHICKORYLOGHOMES.COM

