
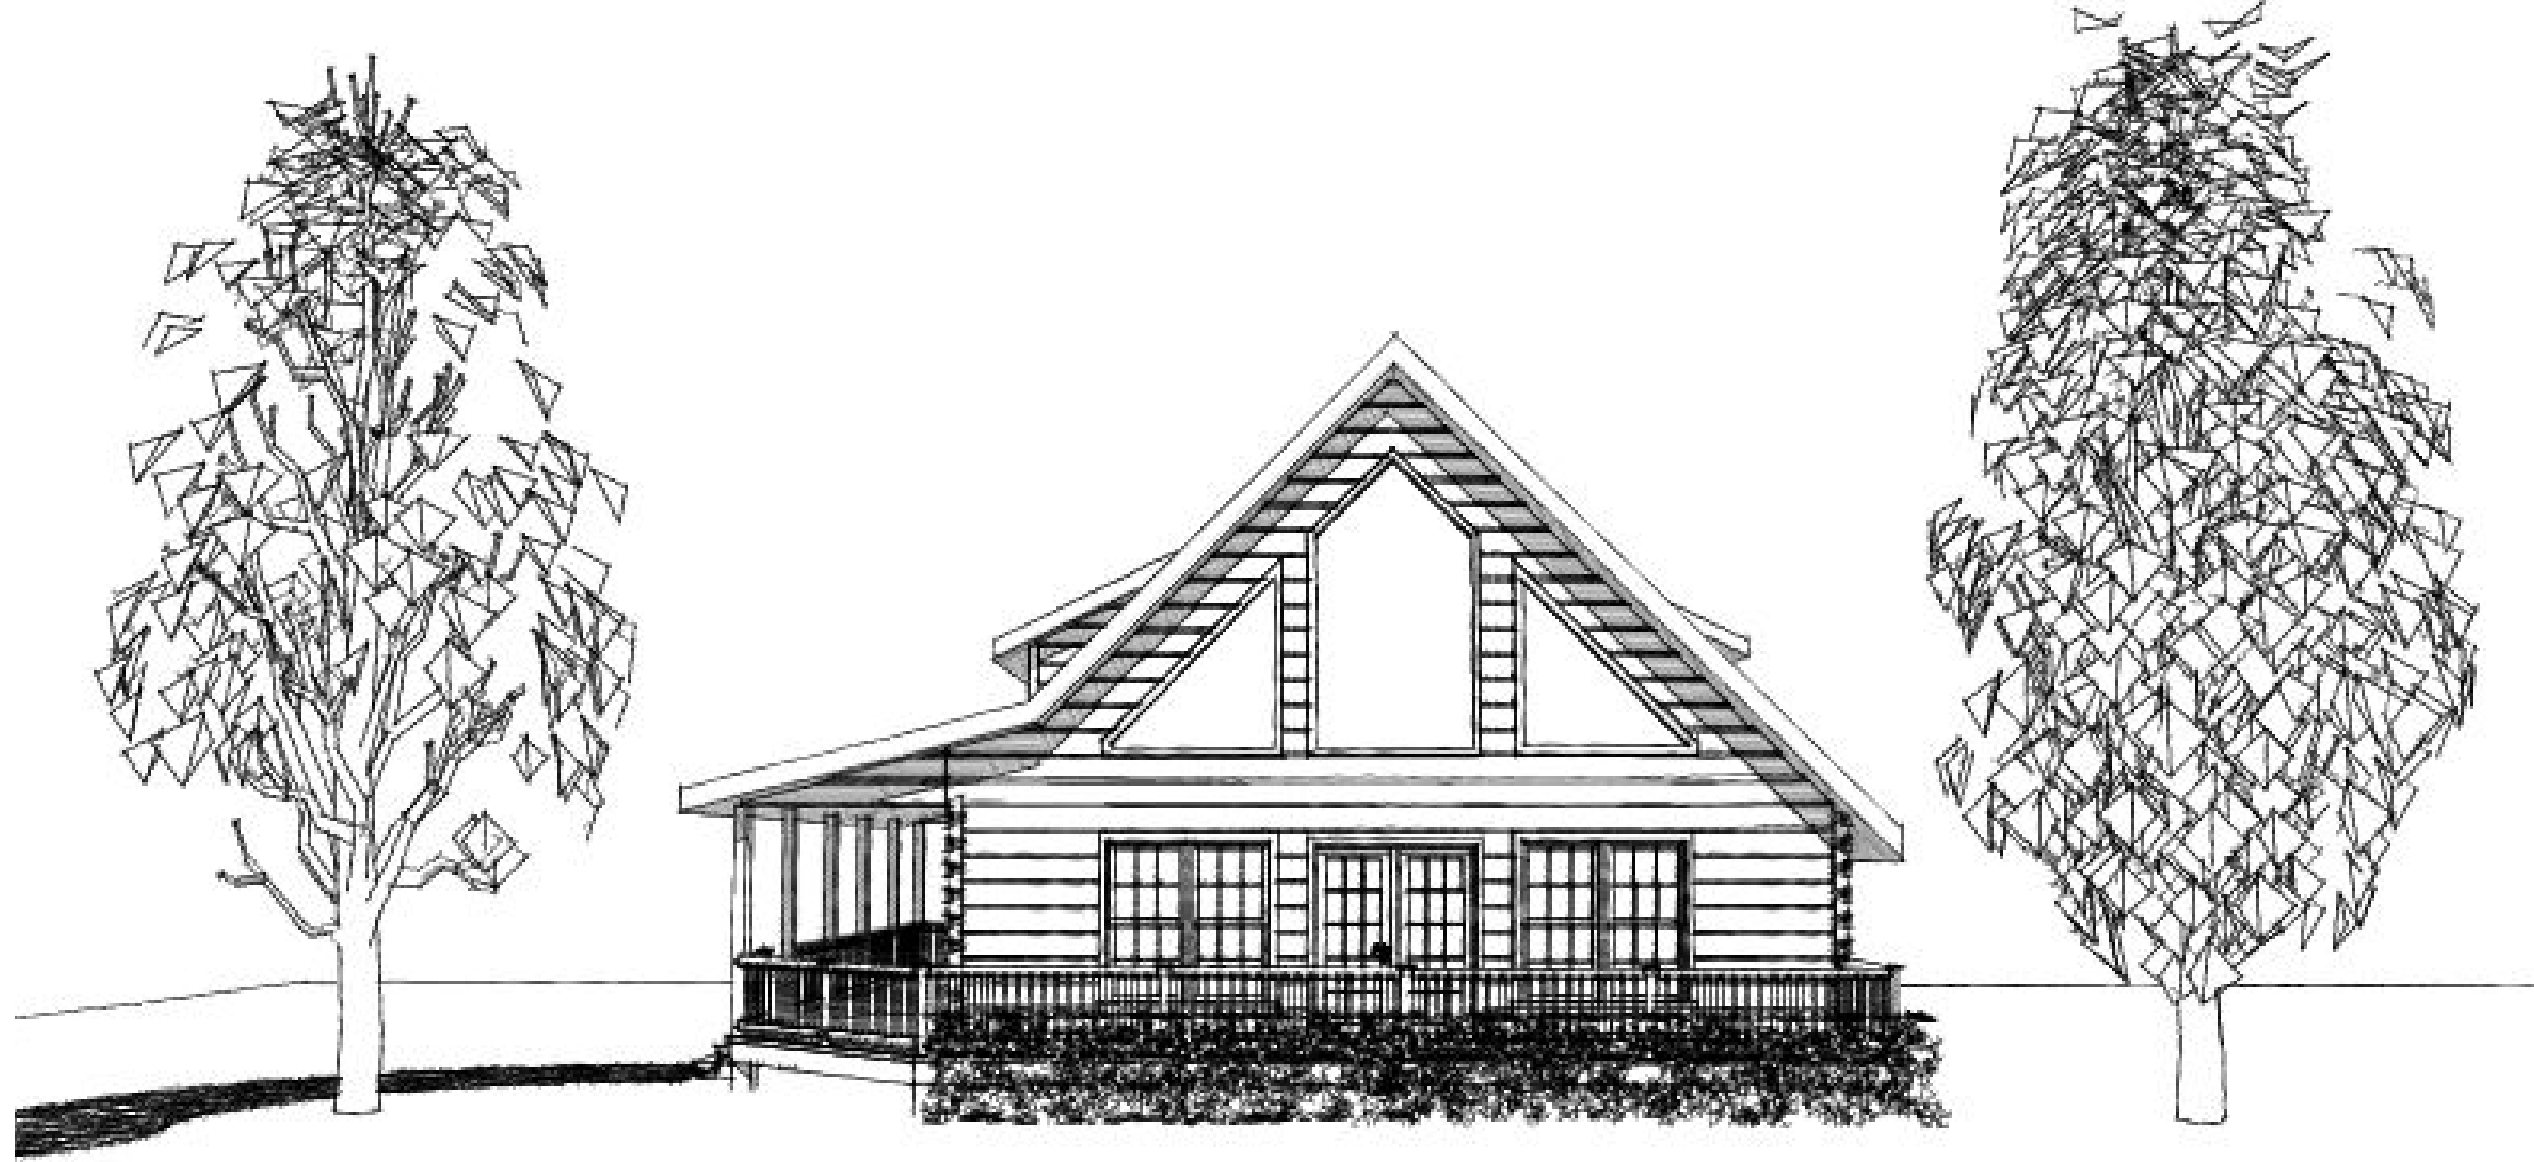


*Old Hickory*  
 LOG HOMES & CONSTRUCTION, INC.

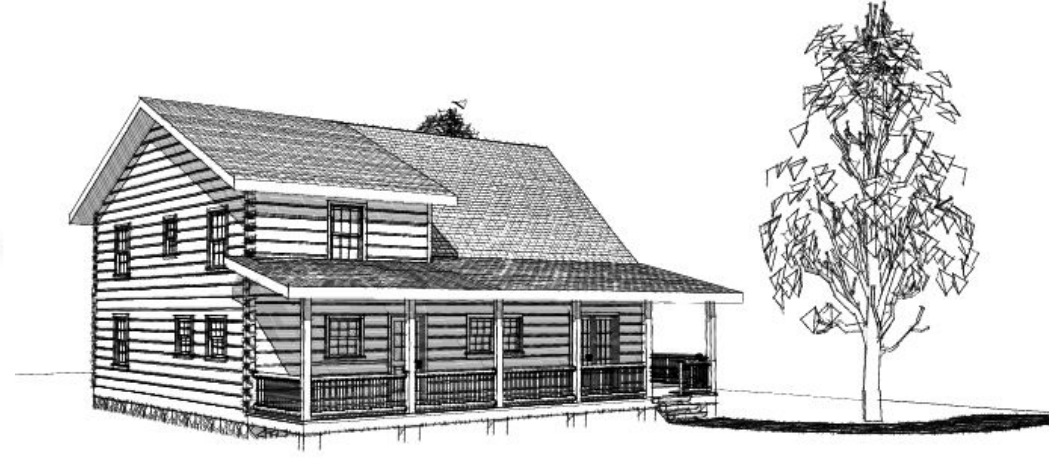

RESIDENCE OF:

# THE CHALET

## PRELIMINARY DOCUMENTS

SHEET TITLE

COVER PAGE

HEATED SQUARE FOOTAGE 1344

FIRST FLOOR: 1344

SECOND FLOOR: 760

BASEMENT:

A1


OF 5

COMPANY INFORMATION:

OLD HICKORY LOG HOMES, INC.  
 5881 E. Hwy. 150 Suite 104  
 DENVER, NC 28037  
 PHONE: 704-489-8989  
 FAX: 704-489-8990  
 WWW.OLDHICKORYLOGHOMES.COM



○ FRONT ELEVATION  
SCALE: 1/8" = 1'-0"

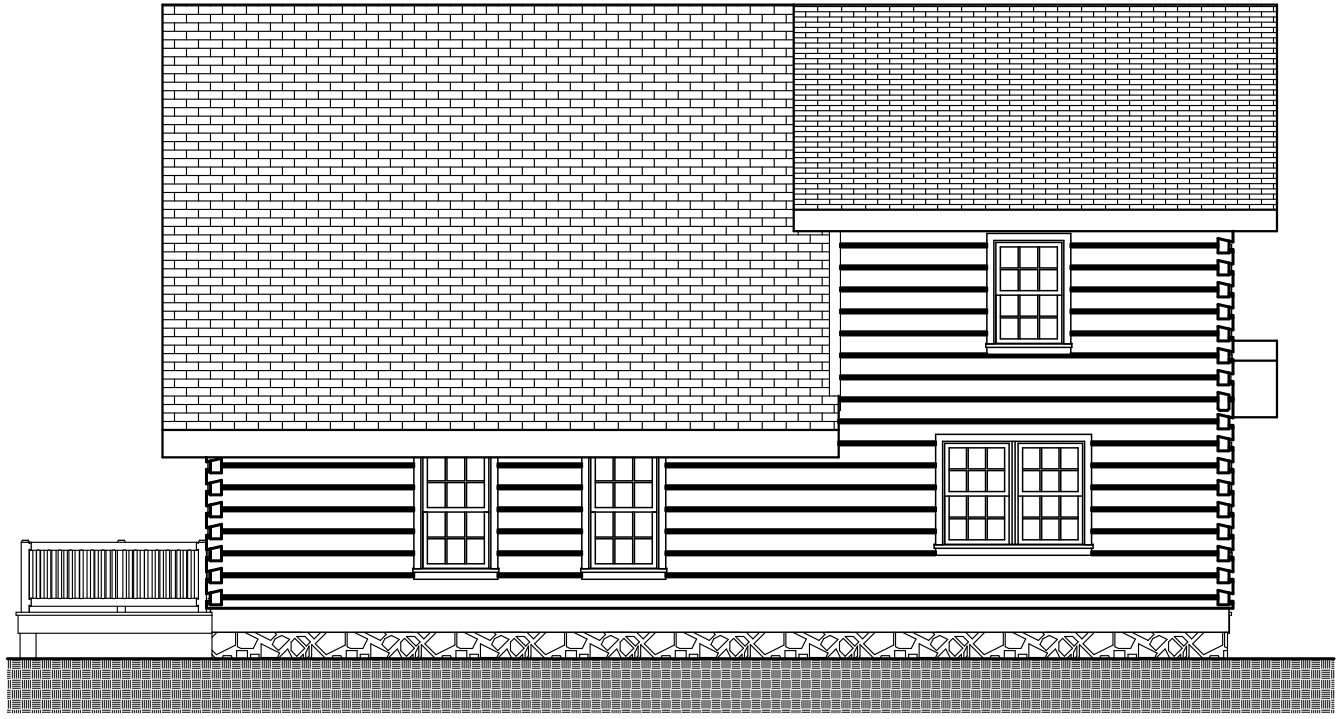

○ RIGHT ELEVATION  
SCALE: 1/8" = 1'-0"



RESIDENCE OF:

# THE CHALET

COMPANY INFORMATION:

OLD HICKORY LOG HOMES, INC.  
5881 E. Hwy. 150 Suite 104  
DENVER, NC 28037  
PHONE: 704-489-8989  
FAX: 704-489-8990  
WWW.OLDHICKORYLOGHOMES.COM

SHEET TITLE

ELEVATIONS

PRELIMINARY DOCUMENTS

A2

OF 5



○ REAR ELEVATION  
SCALE: 1/8" = 1'-0"



○ LEFT ELEVATION  
SCALE: 1/8" = 1'-0"



RESIDENCE OF:

# THE CHALET

COMPANY INFORMATION:

OLD HICKORY LOG HOMES, INC.  
5881 E. Hwy. 150 Suite 104  
DENVER, NC 28037  
PHONE: 704-489-8989  
FAX: 704-489-8990  
WWW.OLDHICKORYLOGHOMES.COM


SHEET TITLE

ELEVATIONS


PRELIMINARY DOCUMENTS

A3

OF 5

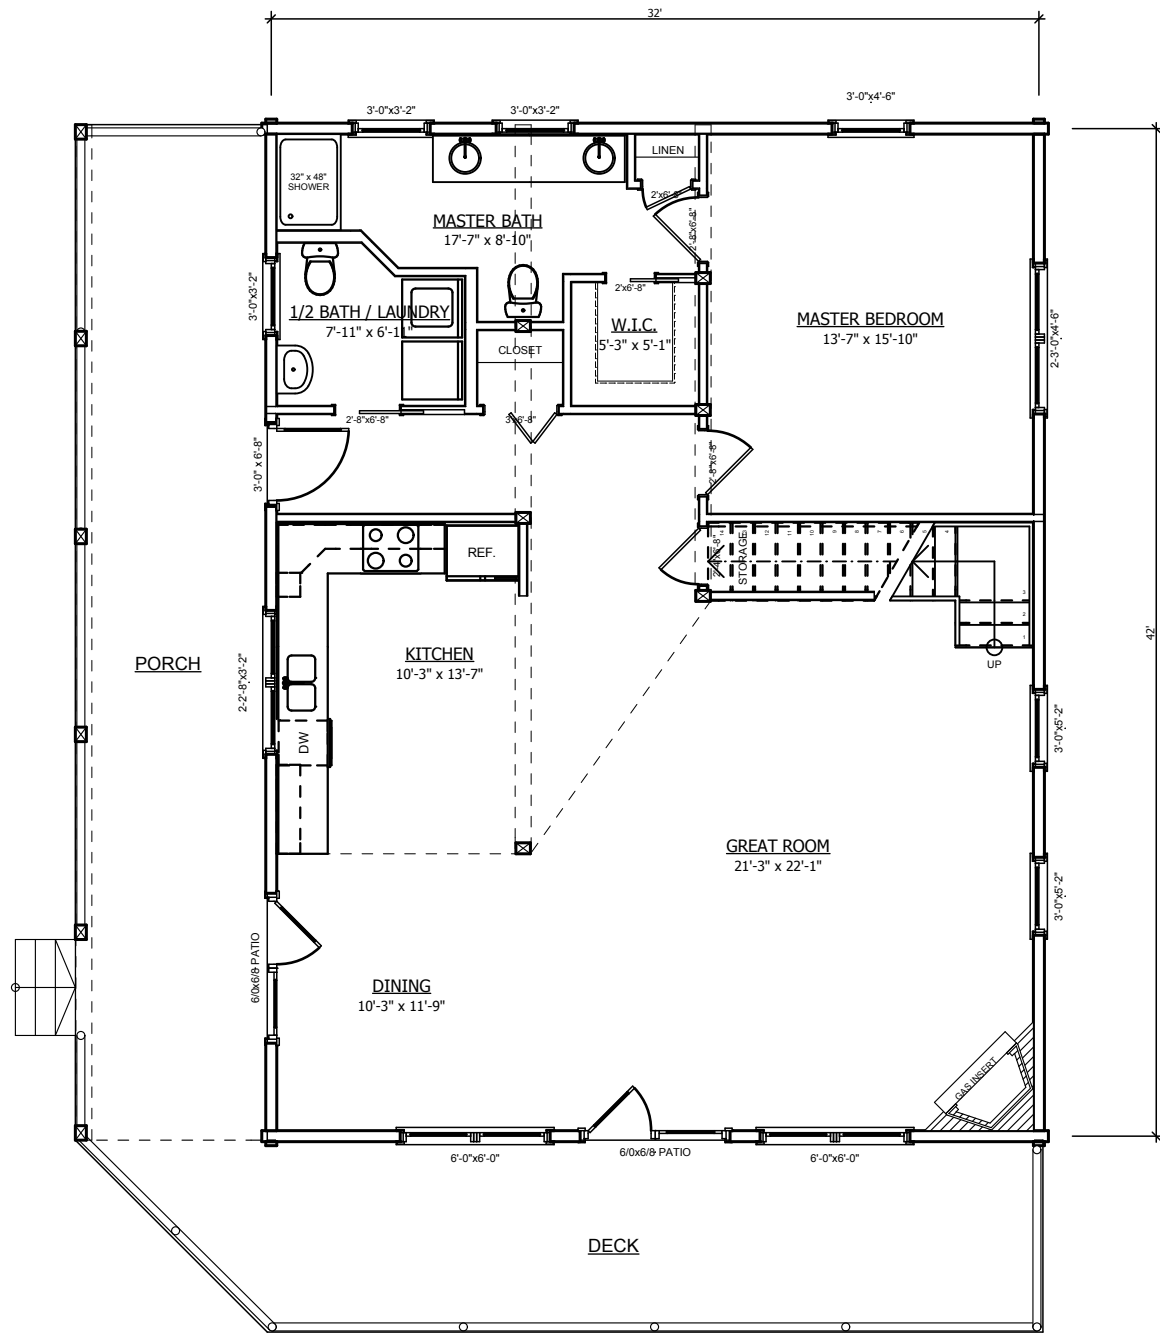

○ First Floor Plan  
SCALE: 1/8" = 1'-0"

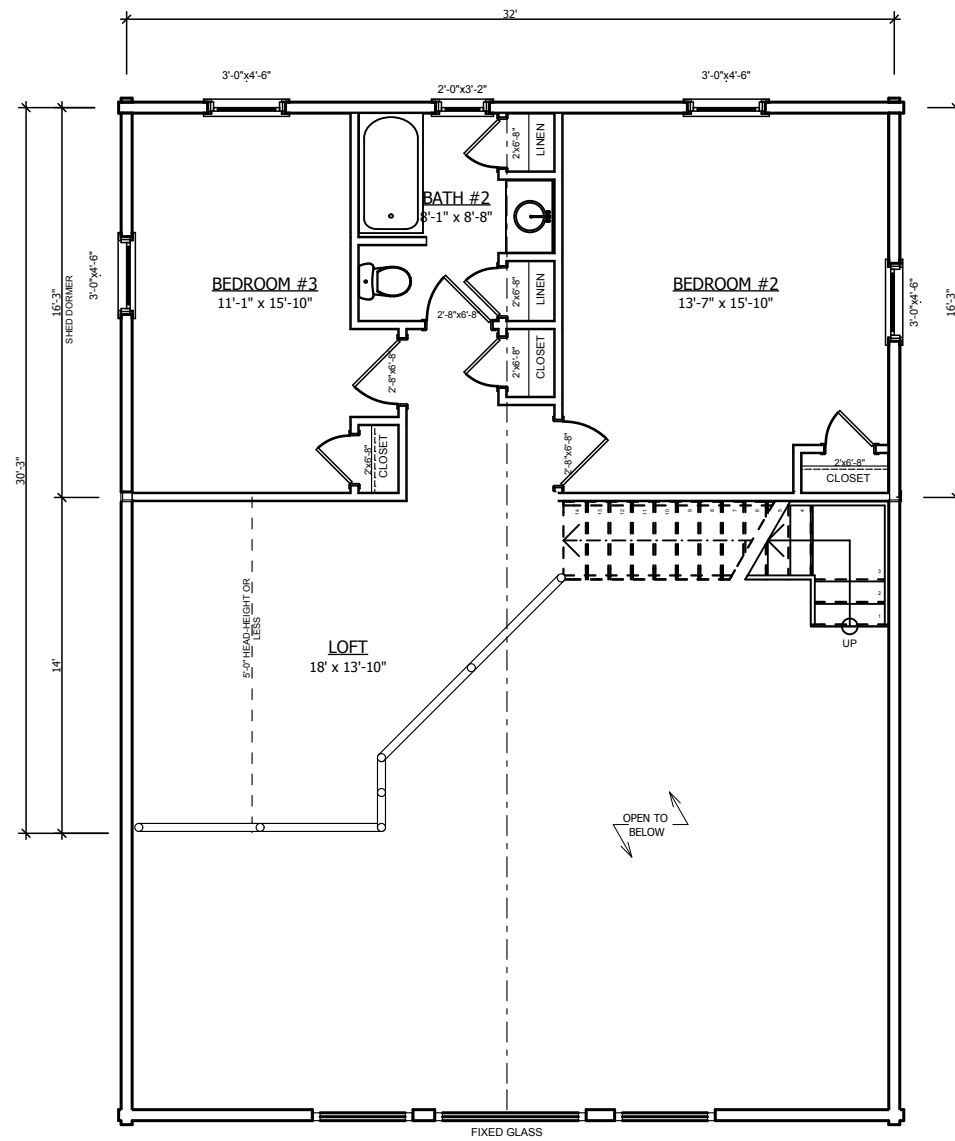

○ 2nd Floor Plan  
SCALE: 1/8" = 1'-0"



SHEET TITLE

FIRST/SECOND  
FLOOR PLANS  
PRELIMINARY DOCUMENTS

A4


OF 5

RESIDENCE OF:

# THE CHALET

COMPANY INFORMATION:

OLD HICKORY LOG HOMES, INC.  
5881 E. Hwy. 150 Suite 104  
DENVER, NC 28037  
PHONE: 704-489-8989  
FAX: 704-489-8990  
WWW.OLDHICKORYLOGHOMES.COM

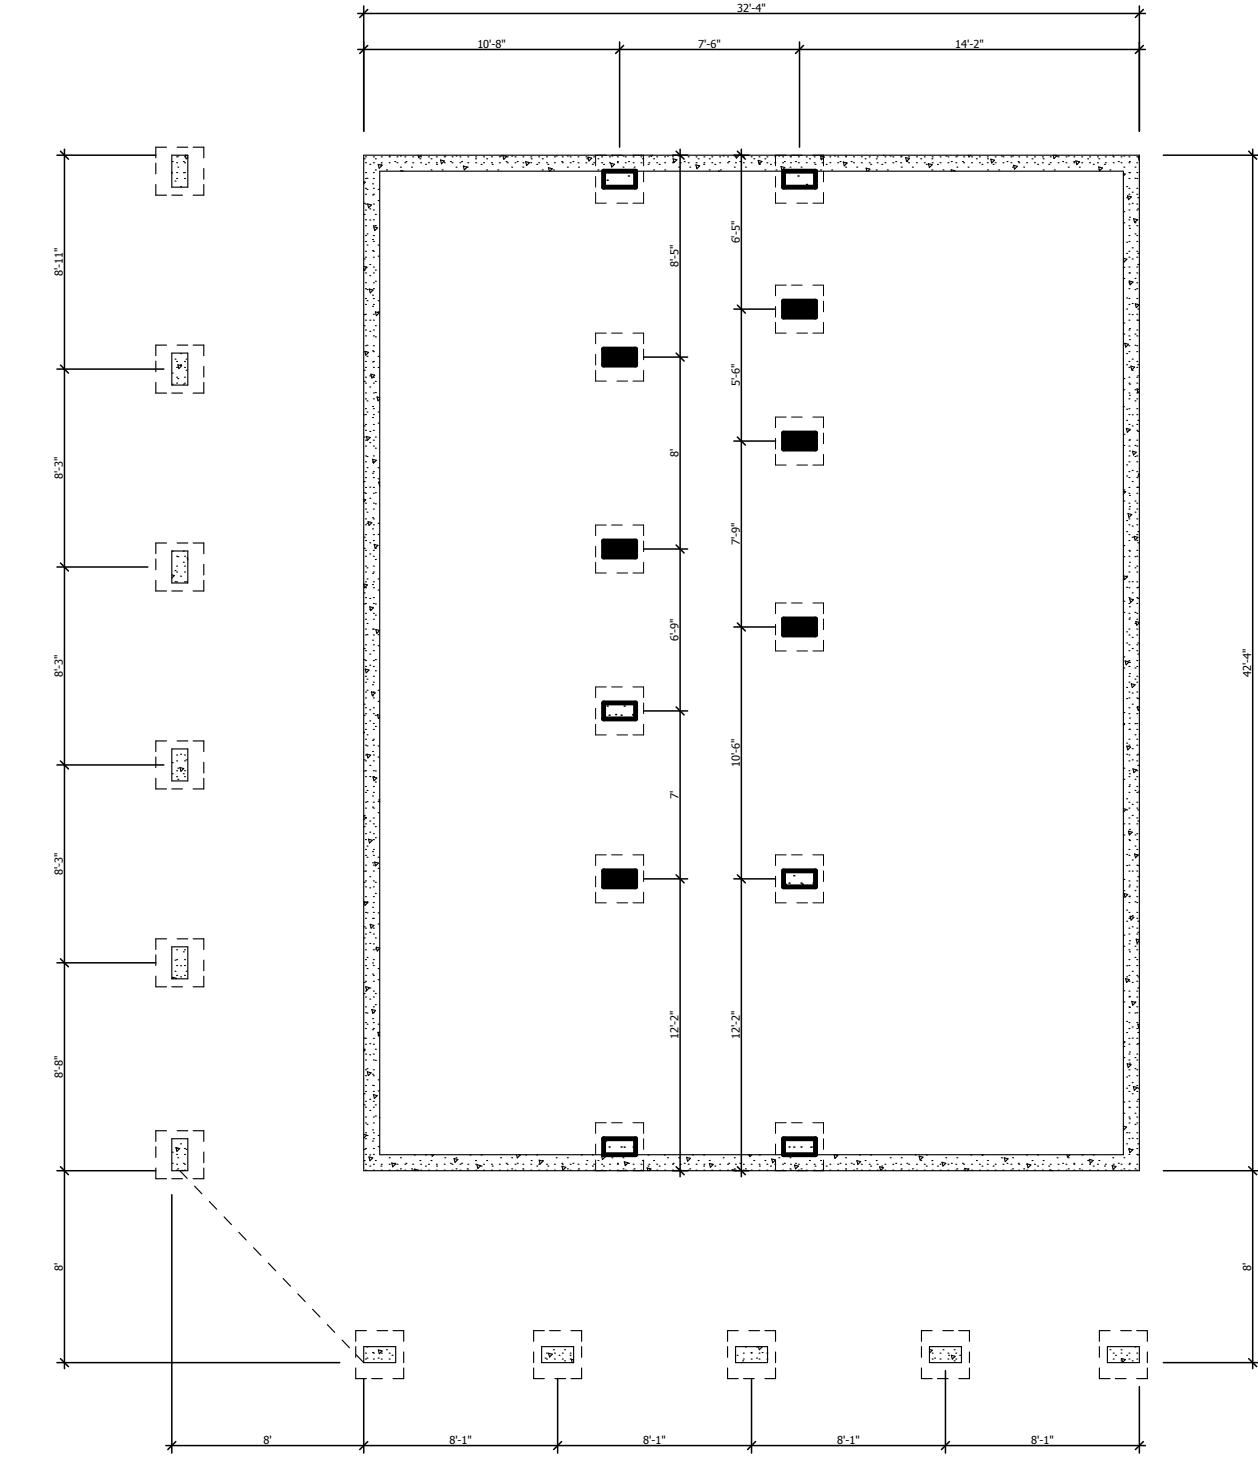

① CRAWL SPACE  
SCALE: 1/8" = 1'-0"



SHEET TITLE

RESIDENCE OF:

COMPANY INFORMATION:

A5

FOUNDATION PLAN

THE CHALET

OLD HICKORY LOG HOMES, INC.  
5881 E. Hwy. 150 Suite 104  
DENVER, NC 28037  
PHONE: 704-489-8989  
FAX: 704-489-8990  
WWW.OLDHICKORYLOGHOMES.COM

OF 5

PRELIMINARY DOCUMENTS