

RESIDENCE OF:

**THE COUNTRY
CABIN II**

PRELIMINARY DOCUMENTS

SHEET TITLE

COVER PAGE

HEATED SQUARE FOOTAGE

FIRST FLOOR: 936

SECOND FLOOR: 477

BASEMENT:

A1


OF 5

COMPANY INFORMATION:

OLD HICKORY LOG HOMES, INC.
5881 E. Hwy. 150 Suite 104
DENVER, NC 28037
PHONE: 704-489-8989
FAX: 704-489-8990
WWW.OLDHICKORYLOGHOMES.COM



○ FRONT ELEVATION
SCALE: 1/8" = 1'-0"

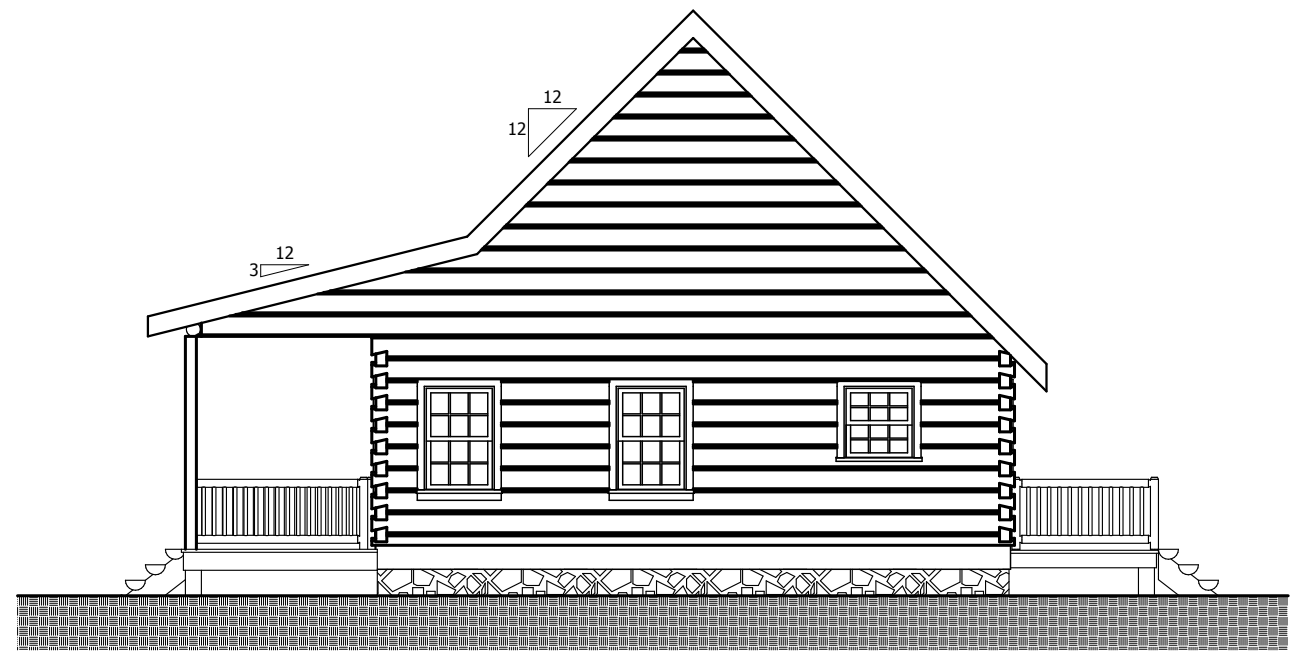

○ RIGHT ELEVATION
SCALE: 1/8" = 1'-0"



COMPANY INFORMATION:
 OLD HICKORY LOG HOMES, INC.
 5881 E. Hwy. 150 Suite 104
 DENVER, NC 28037
 PHONE: 704-489-8989
 FAX: 704-489-8990
 WWW.OLDHICKORYLOGHOMES.COM


RESIDENCE OF:
**THE COUNTRY
 CABIN II**

SHEET TITLE
ELEVATIONS
PRELIMINARY DOCUMENTS

A2
OF 5



○ LEFT ELEVATION
SCALE: 1/8" = 1'-0"

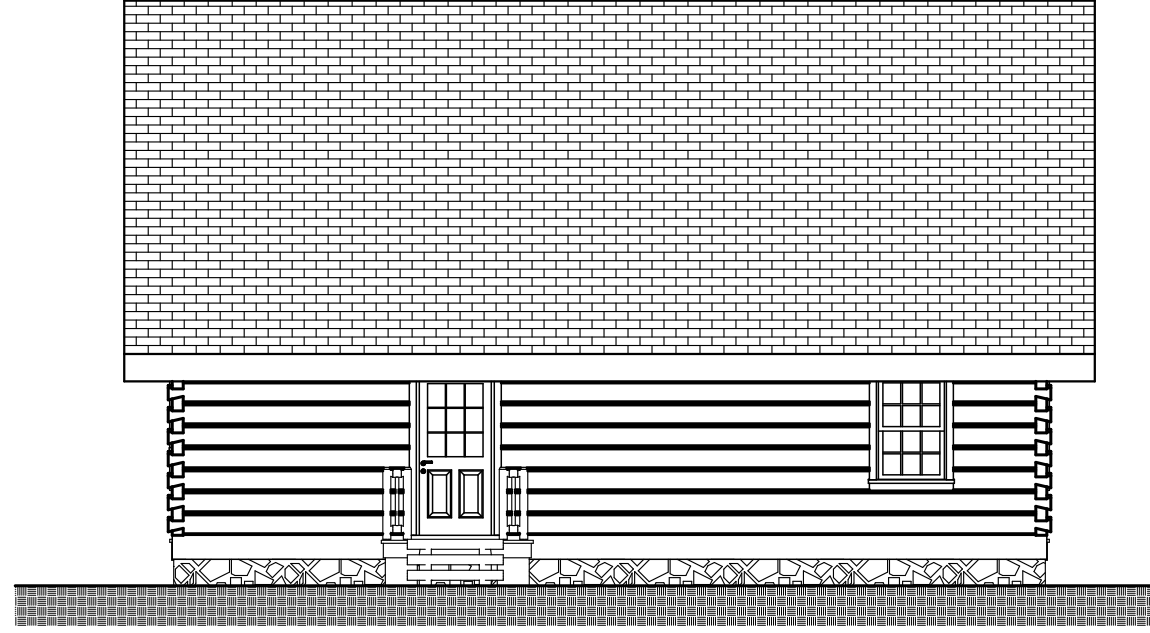

○ REAR ELEVATION
SCALE: 1/8" = 1'-0"



SHEET TITLE

RESIDENCE OF:

COMPANY INFORMATION:

A3


ELEVATIONS

THE COUNTRY
CABIN II


OLD HICKORY LOG HOMES, INC.
5881 E. Hwy. 150 Suite 104
DENVER, NC 28037
PHONE: 704-489-8989
FAX: 704-489-8990
WWW.OLDHICKORYLOGHOMES.COM

OF 5

PRELIMINARY DOCUMENTS

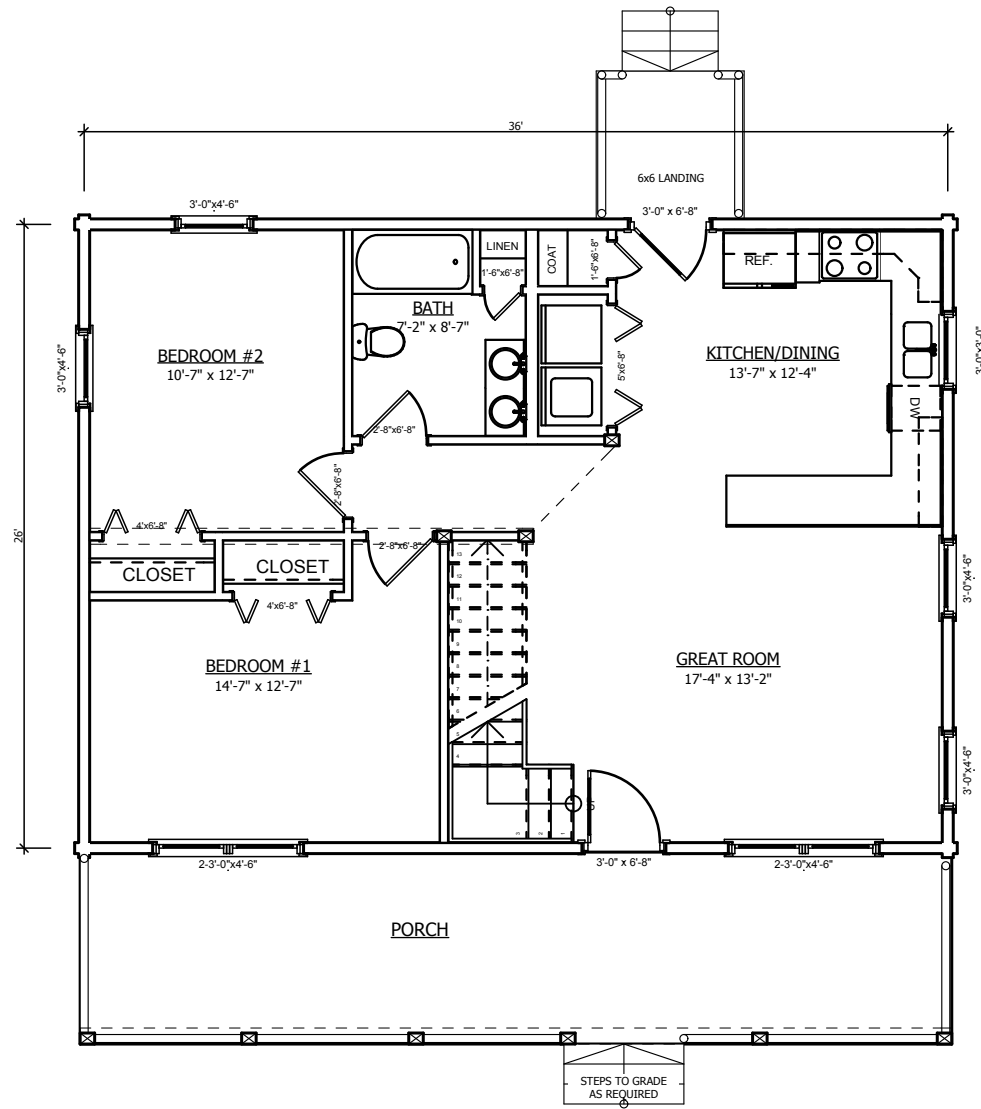

○ First Floor Plan
SCALE: 1/8" = 1'-0"

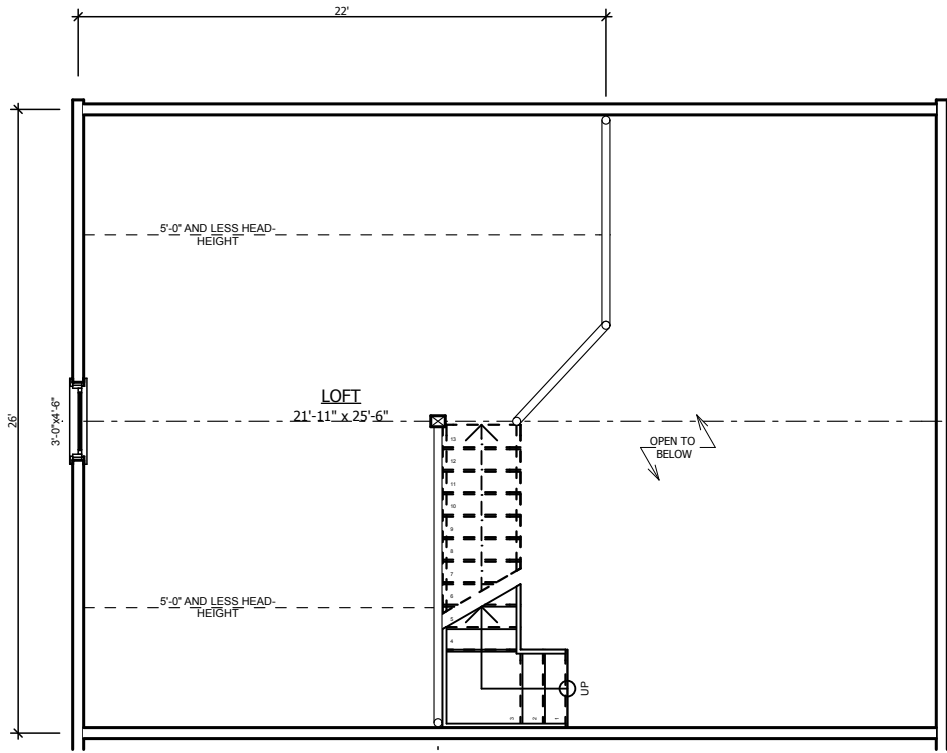

○ 2nd Floor Plan
SCALE: 1/8" = 1'-0"



SHEET TITLE

RESIDENCE OF:

COMPANY INFORMATION:

A4


FIRST/SECOND
FLOOR PLANS

THE COUNTRY
CABIN II

OLD HICKORY LOG HOMES, INC.
5881 E. Hwy. 150 Suite 104
DENVER, NC 28037
PHONE: 704-489-8989
FAX: 704-489-8990
WWW.OLDHICKORYLOGHOMES.COM

PRELIMINARY DOCUMENTS

OF 5

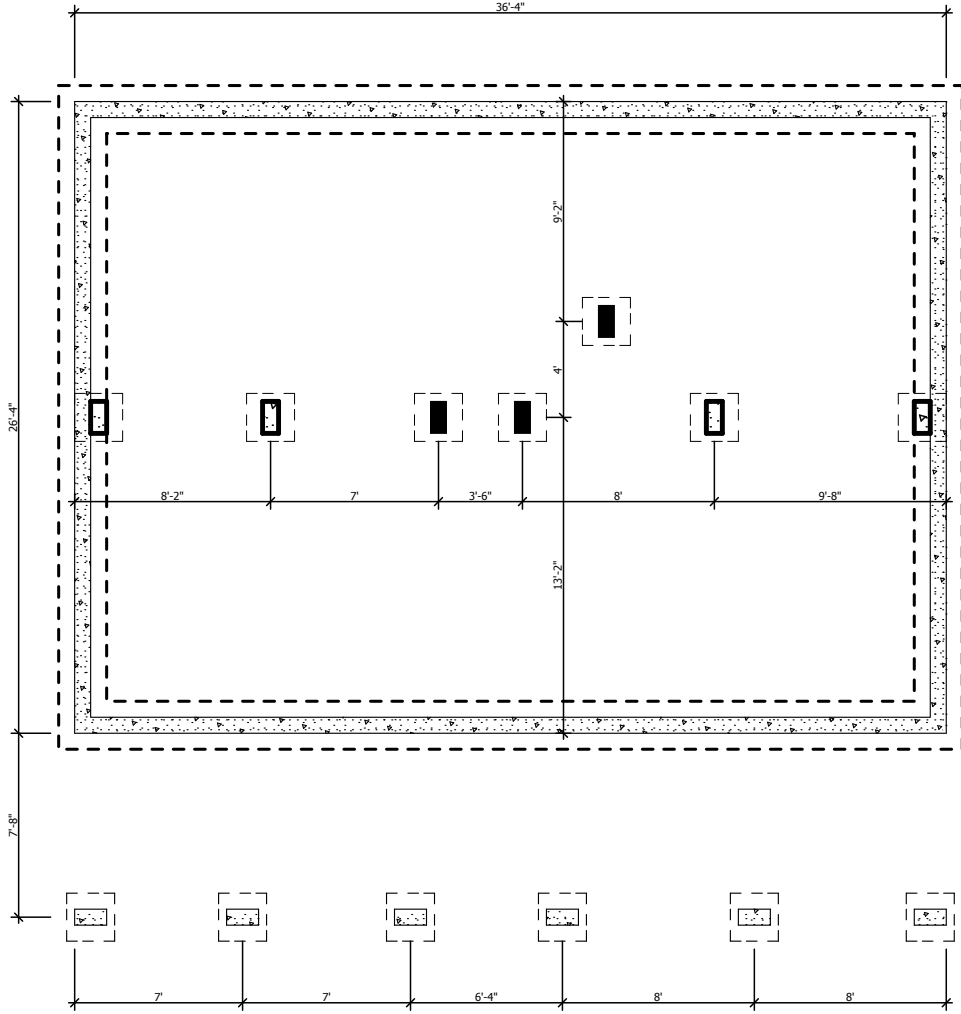

① CRAWL SPACE
SCALE: 1/8" = 1'-0"



SHEET TITLE

FOUNDATION PLAN

A5

RESIDENCE OF:

THE COUNTRY
CABIN II

COMPANY INFORMATION:

OLD HICKORY LOG HOMES, INC.
5881 E. Hwy. 150 Suite 104
DENVER, NC 28037
PHONE: 704-489-8989
FAX: 704-489-8990
WWW.OLDHICKORYLOGHOMES.COM

PRELIMINARY DOCUMENTS

OF 5