


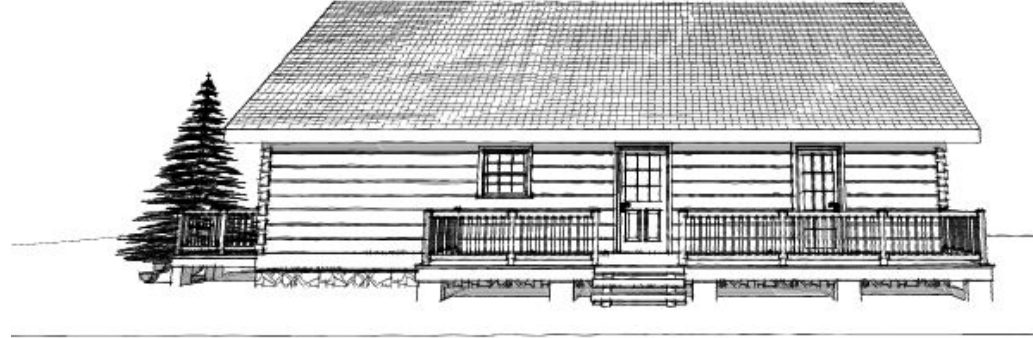

SHEET TITLE

COVER PAGE

HEATED SQUARE FOOTAGE

FIRST FLOOR: 1408

SECOND FLOOR:

BASEMENT:

A1

OF 4

RESIDENCE OF:

THE GREENWOOD
PRELIMINARY DOCUMENTS

COMPANY INFORMATION:

OLD HICKORY LOG HOMES, INC.
5881 E. Hwy. 150 Suite 104
DENVER, NC 28037
PHONE: 704-489-8989
FAX: 704-489-8990
WWW.OLDHICKORYLOGHOMES.COM



FRONT ELEVATION
SCALE: 1/8" = 1'-0"



RIGHT ELEVATION
SCALE: 1/8" = 1'-0"



SHEET TITLE

ELEVATIONS

THE GREENWOOD

RESIDENCE OF:


COMPANY INFORMATION:

OLD HICKORY LOG HOMES, INC.
5881 E. Hwy. 150 Suite 104
DENVER, NC 28037
PHONE: 704-489-8989
FAX: 704-489-8990
WWW.OLDHICKORYLOGHOMES.COM


PRELIMINARY DOCUMENTS

OF 4

A2

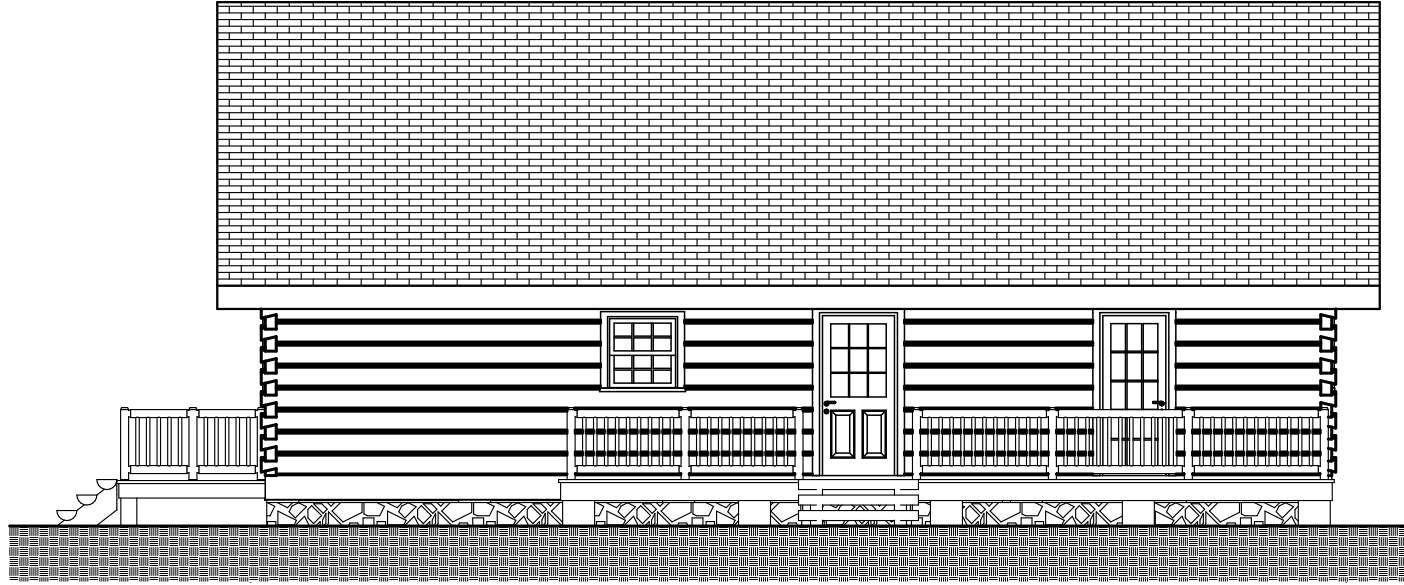

○ REAR ELEVATION
SCALE: 1/8" = 1'-0"

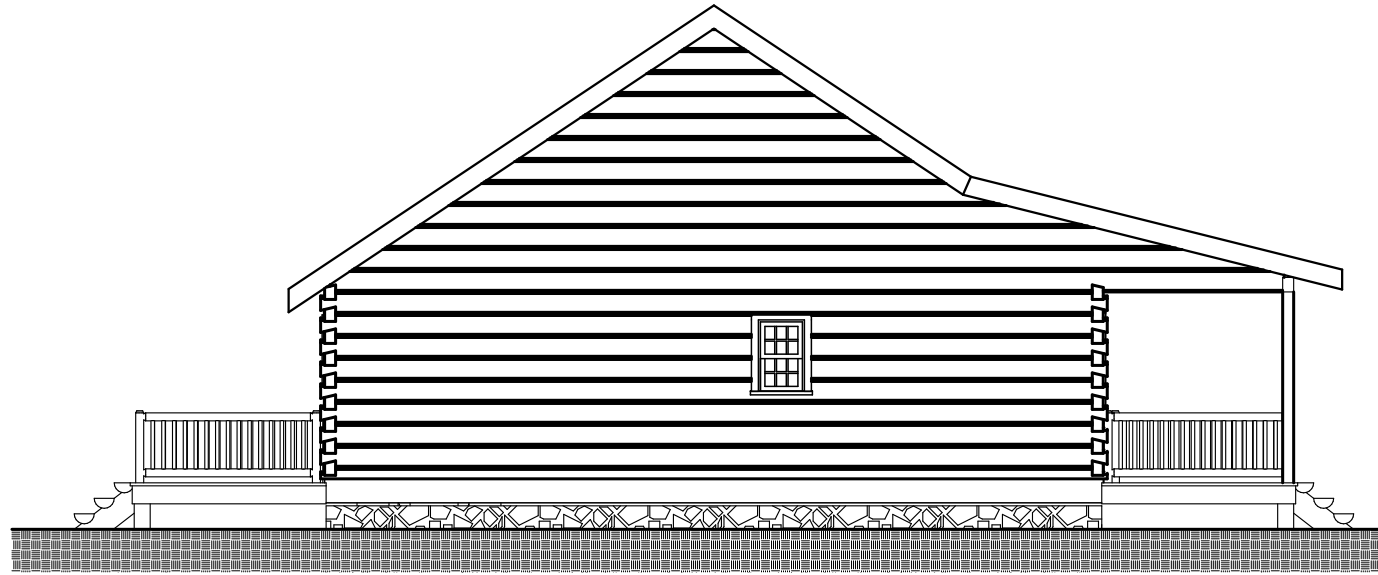

○ LEFT ELEVATION
SCALE: 1/8" = 1'-0"



SHEET TITLE

ELEVATIONS

A2

RESIDENCE OF:


THE GREENWOOD

COMPANY INFORMATION:

OLD HICKORY LOG HOMES, INC.
5881 E. Hwy. 150 Suite 104
DENVER, NC 28037
PHONE: 704-489-8989
FAX: 704-489-8990
WWW.OLDHICKORYLOGHOMES.COM

PRELIMINARY DOCUMENTS

OF 4

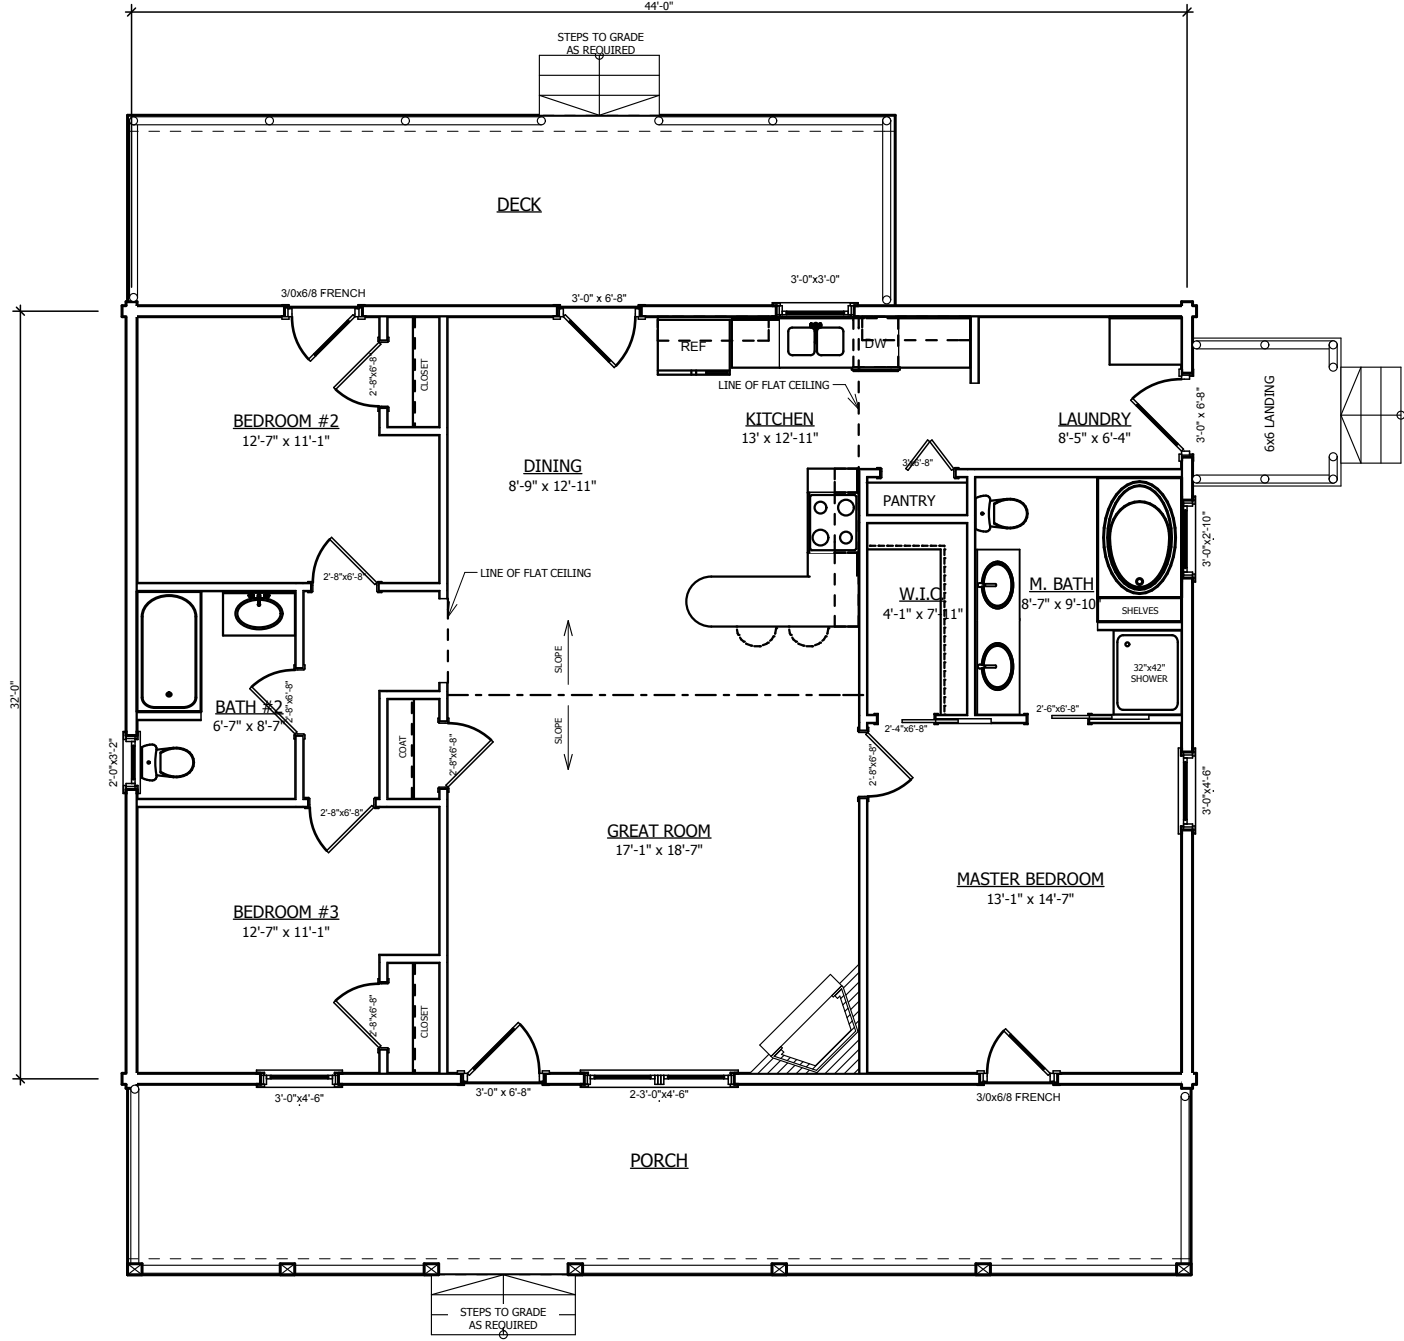

○ First Floor Plan
SCALE: 1/8" = 1'-0"



SHEET TITLE

FIRST FLOOR PLANS

A3

RESIDENCE OF:

THE GREENWOOD


COMPANY INFORMATION:

OLD HICKORY LOG HOMES, INC.
5881 E. Hwy. 150 Suite 104
DENVER, NC 28037
PHONE: 704-489-8989
FAX: 704-489-8990
WWW.OLDHICKORYLOGHOMES.COM

PRELIMINARY DOCUMENTS

OF 4

① CRAWL SPACE
SCALE: 1/8" = 1'-0"

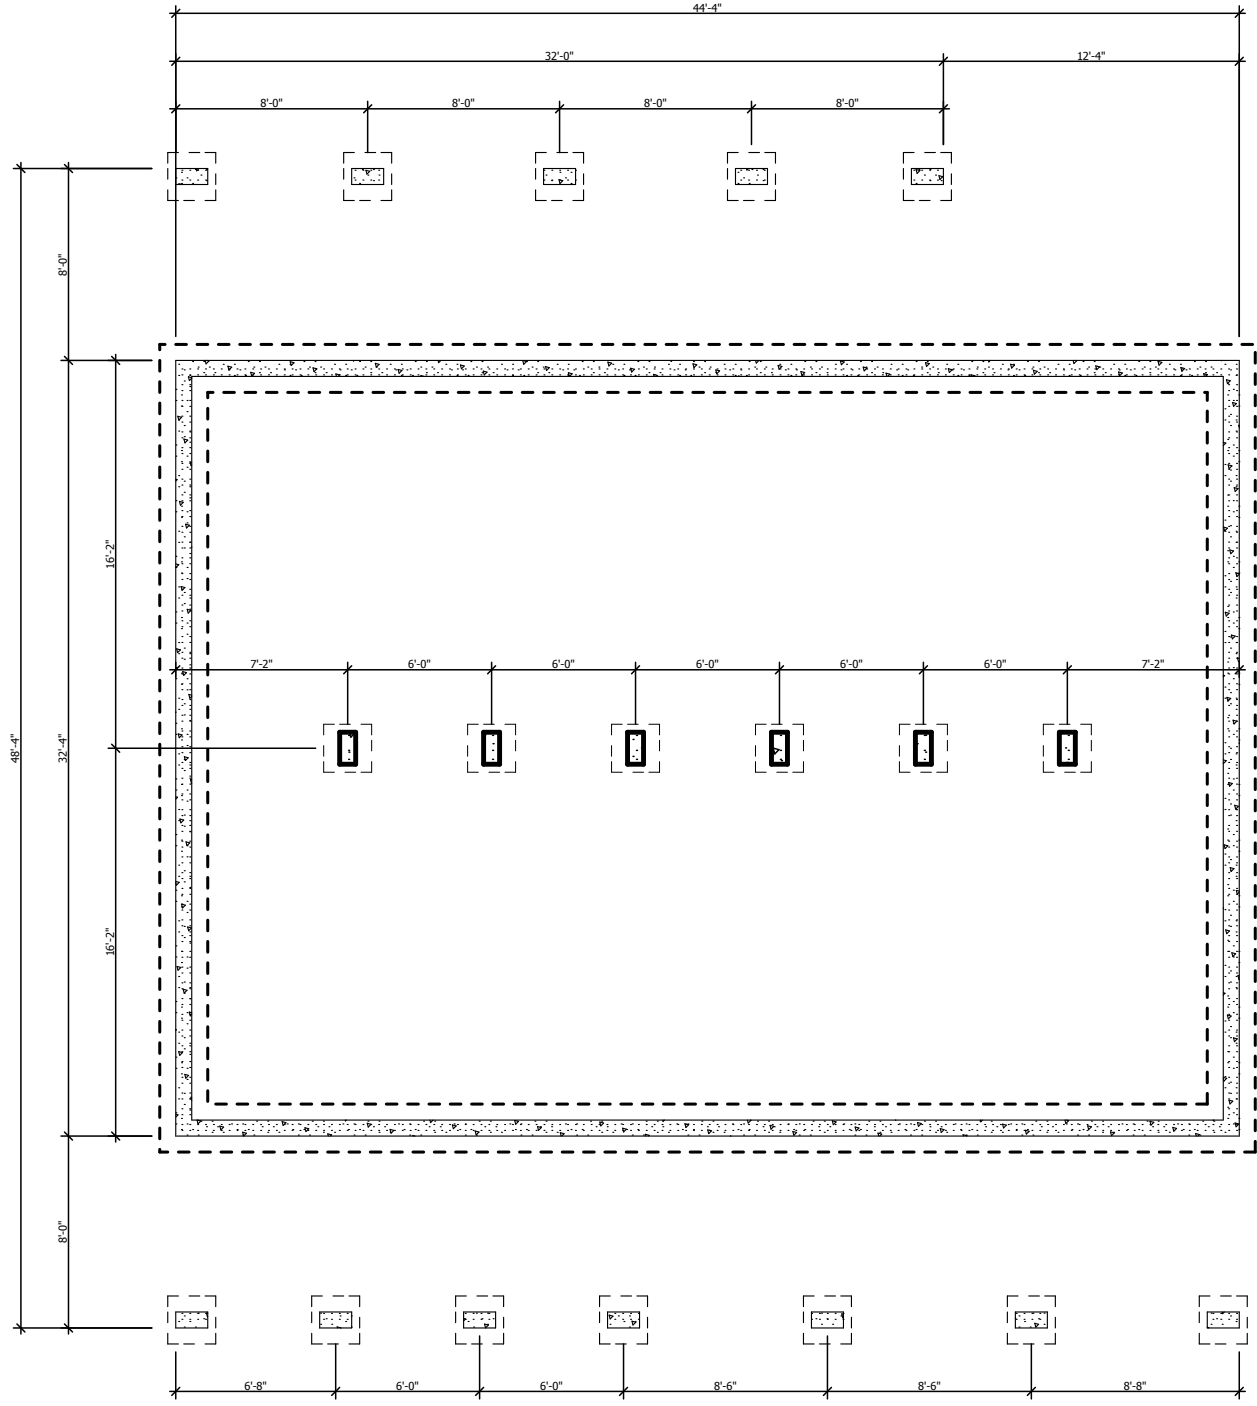

SHEET TITLE

FOUNDATION PLAN

A4

RESIDENCE OF:

THE GREENWOOD

COMPANY INFORMATION:

OLD HICKORY LOG HOMES, INC.
5881 E. Hwy. 150 Suite 104
DENVER, NC 28037
PHONE: 704-489-8989
FAX: 704-489-8990
WWW.OLDHICKORYLOGHOMES.COM

PRELIMINARY DOCUMENTS

OF 4