

RESIDENCE OF:

THE WARREN
PRELIMINARY DOCUMENTS

SHEET TITLE

COVER PAGE

HEATED SQUARE FOOTAGE 1176

FIRST FLOOR: 1176

SECOND FLOOR: 838

BASEMENT:

A1


OF 4

COMPANY INFORMATION:

OLD HICKORY LOG HOMES, INC.
 5881 E. Hwy. 150 Suite 104
 DENVER, NC 28037
 PHONE: 704-489-8989
 FAX: 704-489-8990
 WWW.OLDHICKORYLOGHOMES.COM




FRONT ELEVATION
SCALE: 1/8" = 1'-0"

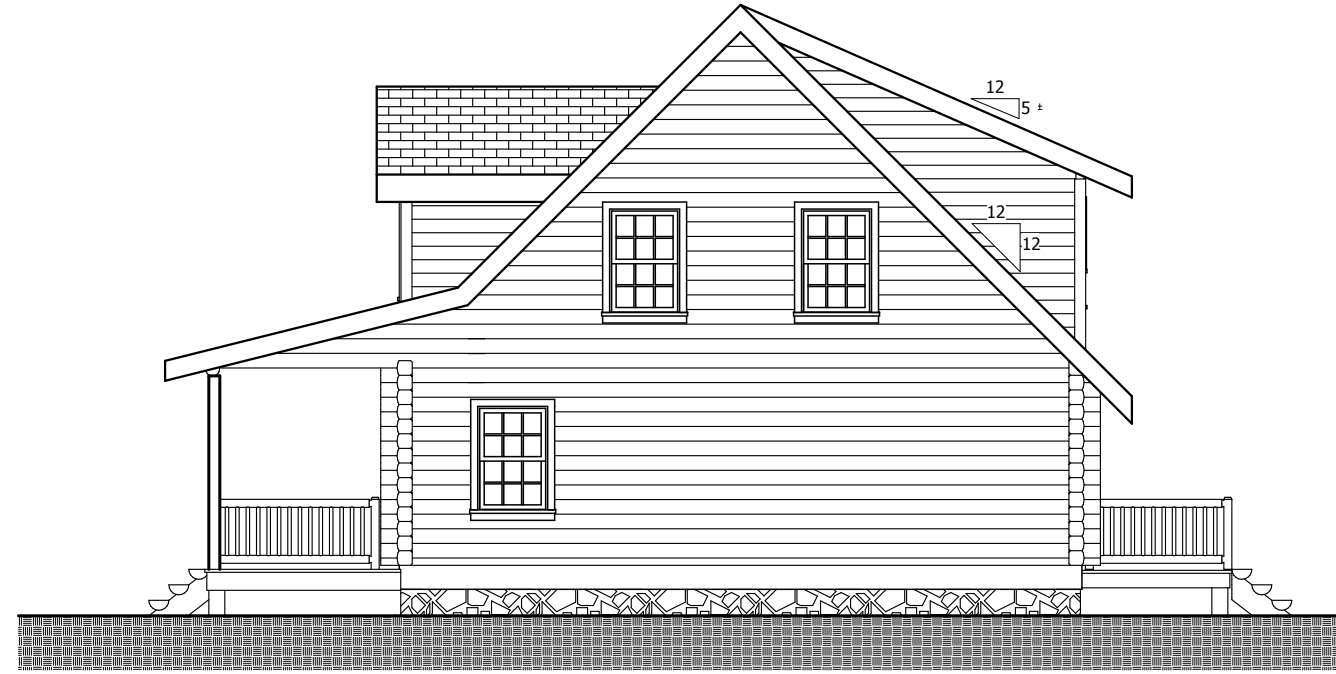

RIGHT ELEVATION
SCALE: 1/8" = 1'-0"



LEFT ELEVATION
SCALE: 1/8" = 1'-0"

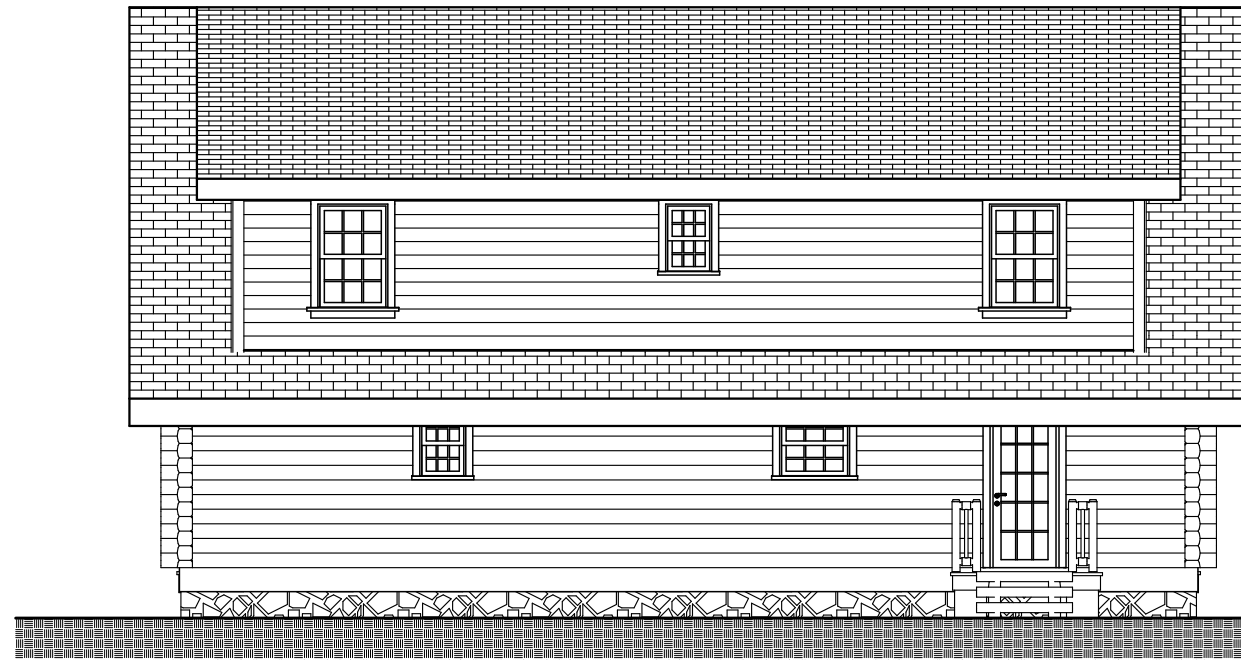

REAR ELEVATION
SCALE: 1/8" = 1'-0"



RESIDENCE OF:

SHEET TITLE

COMPANY INFORMATION:

OLD HICKORY LOG HOMES, INC.
5881 E. Hwy. 150 Suite 104
DENVER, NC 28037
PHONE: 704-489-8989
FAX: 704-489-8990
WWW.OLDHICKORYLOGHOMES.COM

THE WARREN

ELEVATIONS

PRELIMINARY DOCUMENTS

A2

OF 4

COMPANY INFORMATION:

OLD HICKORY LOG HOMES, INC.
5881 E. Hwy. 150 Suite 104
DENVER, NC 28037
PHONE: 704-489-8989
FAX: 704-489-8990
WWW.OLDHICKORYLOGHOMES.COM

RESIDENCE OF:

THE WARREN


SHEET TITLE

FIRST/SECOND
FLOOR PLANS


PRELIMINARY DOCUMENTS

A4

OF 4

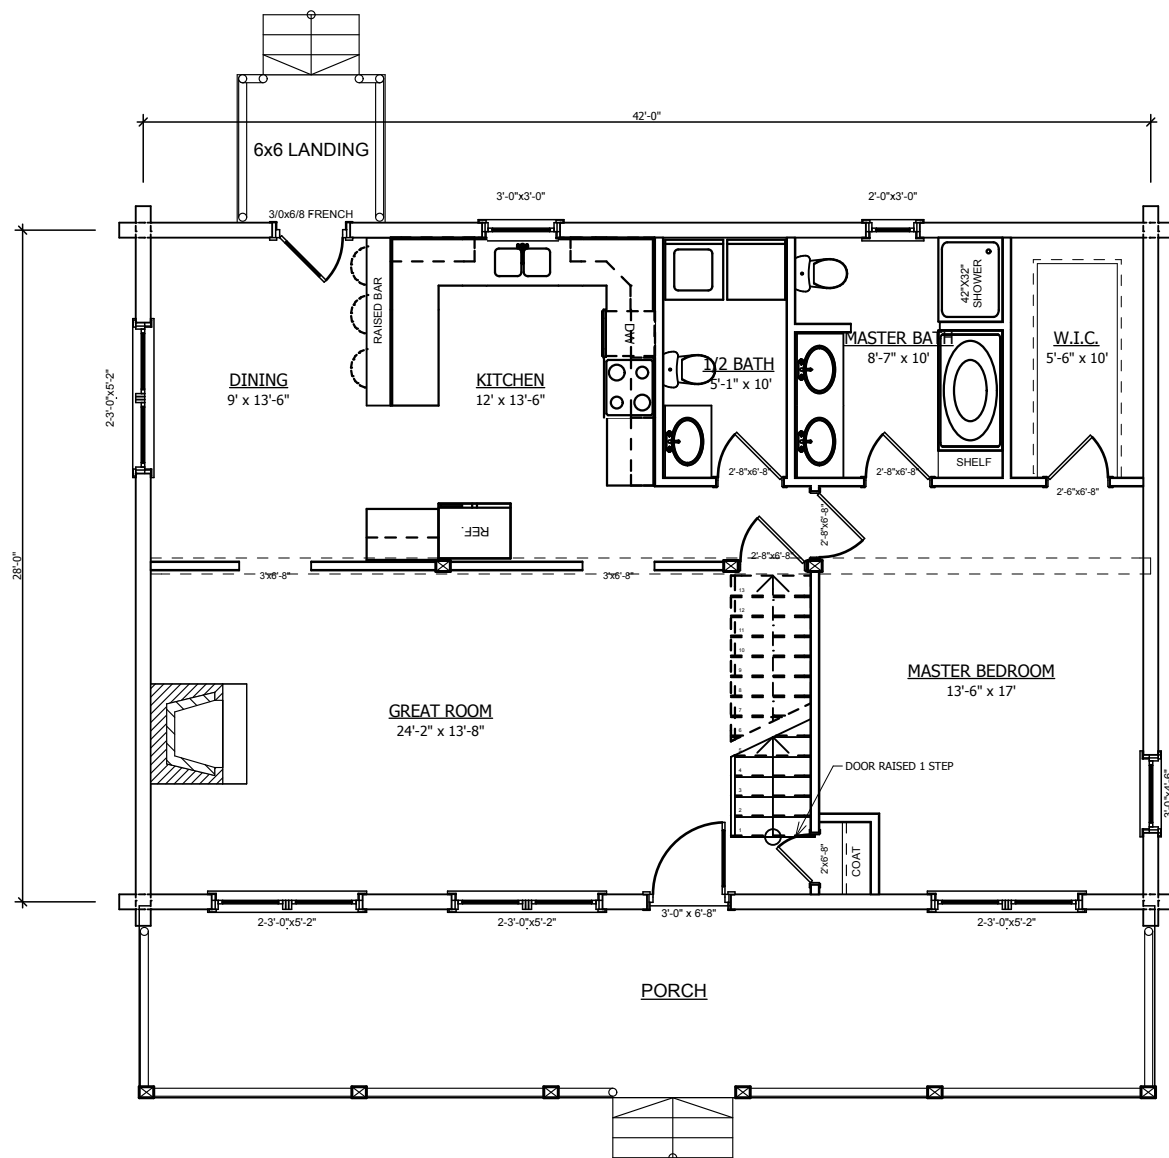


First Floor Plan
SCALE: 1/8" = 1'-0"

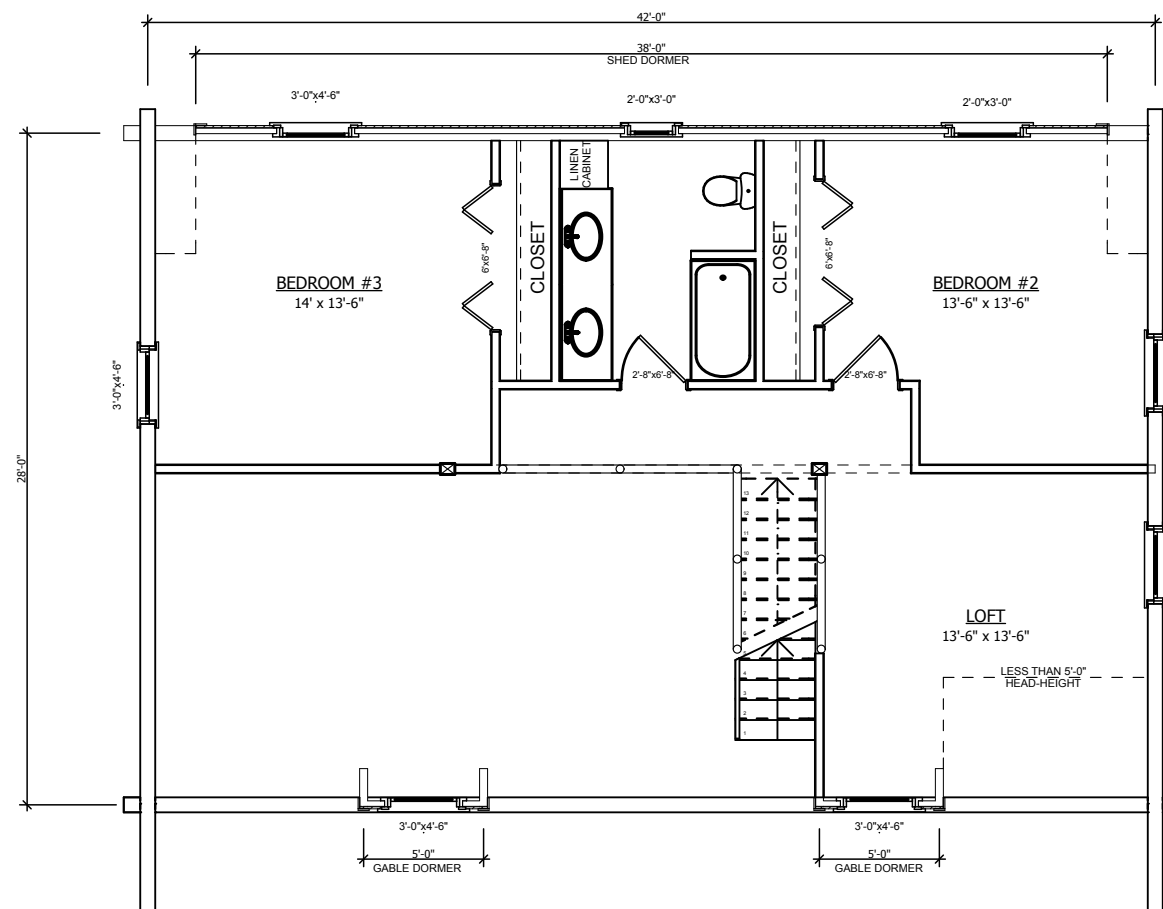

2nd Floor Plan
SCALE: 1/8" = 1'-0"



① CRAWL SPACE
SCALE: 1/8" = 1'-0"

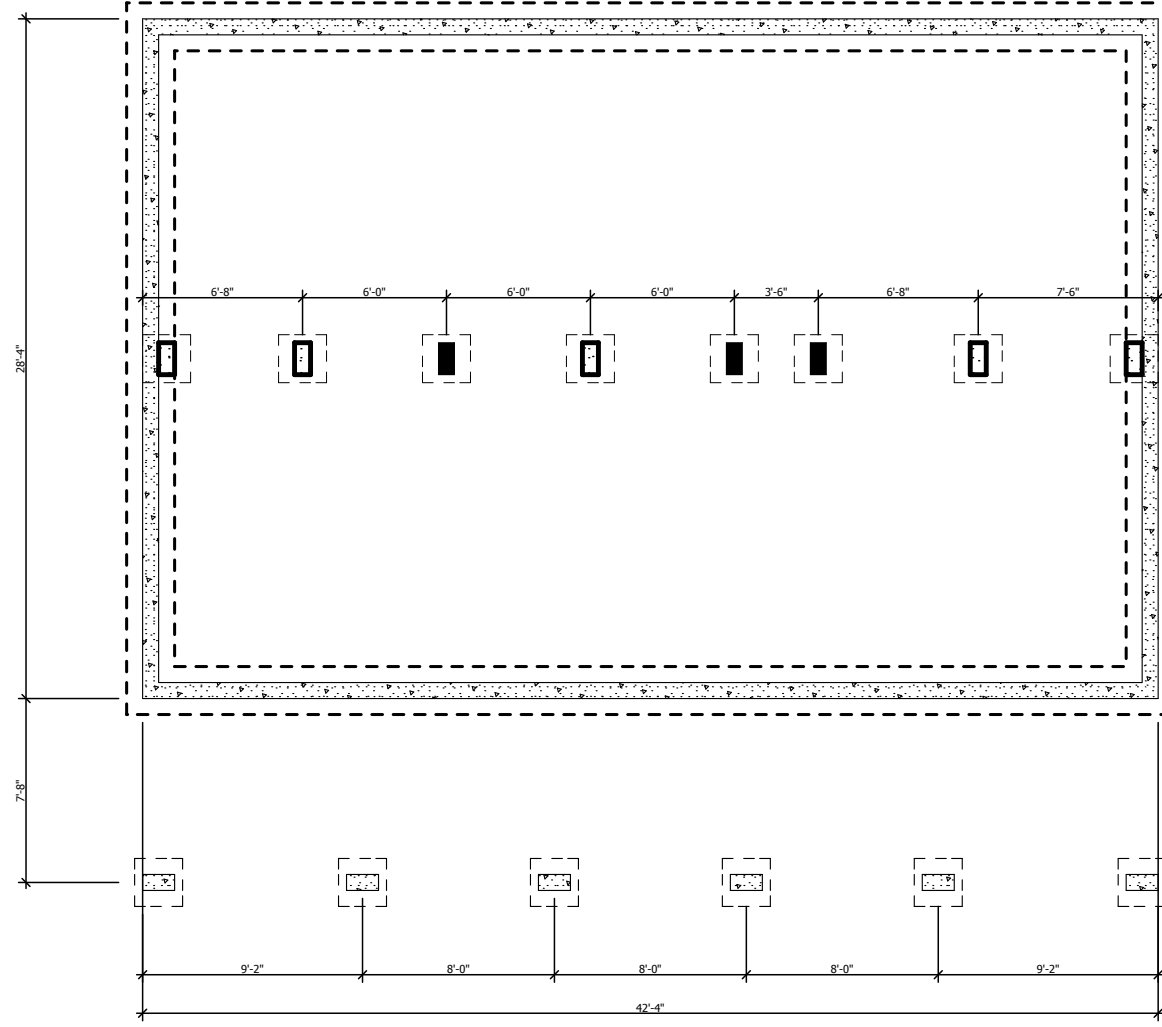

SHEET TITLE

RESIDENCE OF:

COMPANY INFORMATION:

A5

FOUNDATION PLAN

THE WARREN

OLD HICKORY LOG HOMES, INC.
5881 E. Hwy. 150 Suite 104
DENVER, NC 28037
PHONE: 704-489-8989
FAX: 704-489-8990
WWW.OLDHICKORYLOGHOMES.COM

OF 4

PRELIMINARY DOCUMENTS