



RESIDENCE OF:

THE McCONNELL

PRELIMINARY DOCUMENTS

SHEET TITLE

COVER PAGE

HEATED SQUARE FOOTAGE

1531

FIRST FLOOR:

1207

SECOND FLOOR:

552

UNFINISHED:

A1

OF 6

COMPANY INFORMATION:

OLD HICKORY LOG HOMES, INC.
 5881 E. Hwy. 150 Suite 104
 DENVER, NC 28037
 PHONE: 704-489-8989
 FAX: 704-489-8990
 WWW.OLDHICKORYLOGHOMES.COM



FRONT ELEVATION
SCALE: 1/8" = 1'-0"



RIGHT ELEVATION
SCALE: 1/8" = 1'-0"

RESIDENCE OF:

THE MCCONNELL

SHEET TITLE

ELEVATIONS

PRELIMINARY DOCUMENTS

A2

OF 6

COMPANY INFORMATION:

OLD HICKORY LOG HOMES, INC.
5881 E. Hwy. 150 Suite 104
DENVER, NC 28037
PHONE: 704-489-8989
FAX: 704-489-8990
WWW.OLDHICKORYLOGHOMES.COM



○ REAR ELEVATION
SCALE: 1/8" = 1'-0"



○ LEFT ELEVATION
SCALE: 1/8" = 1'-0"

RESIDENCE OF:

THE McCONNELL

SHEET TITLE

ELEVATIONS


PRELIMINARY DOCUMENTS

A3

OF 6


COMPANY INFORMATION:

OLD HICKORY LOG HOMES, INC.
5881 E. Hwy. 150 Suite 104
DENVER, NC 28037
PHONE: 704-489-8989
FAX: 704-489-8990
WWW.OLDHICKORYLOGHOMES.COM

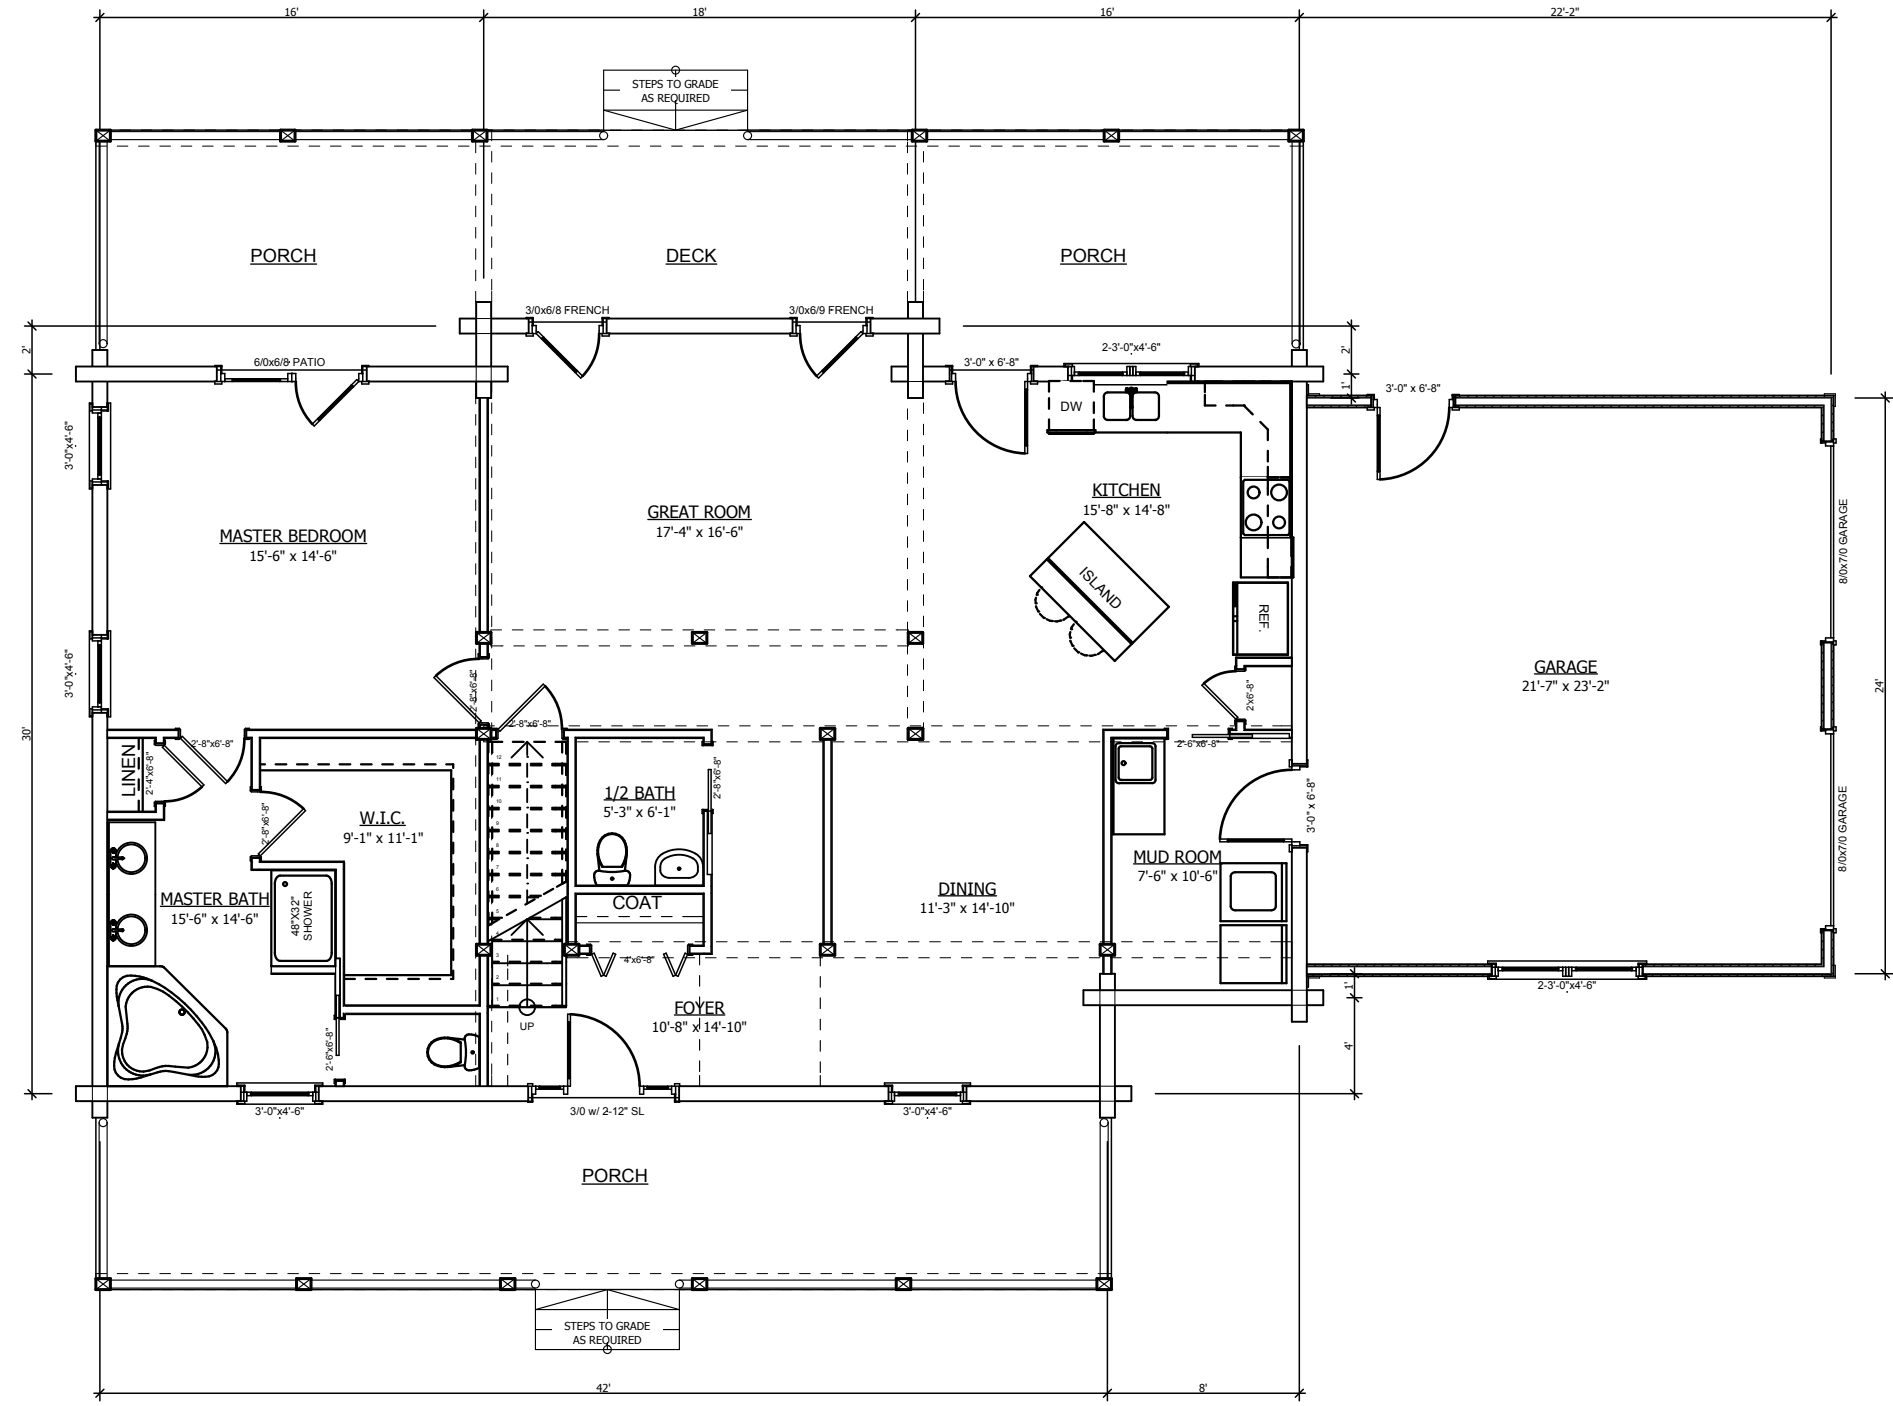

○ First Floor Plan
SCALE: 1/8" = 1'-0"

COMPANY INFORMATION:		OLD HICKORY LOG HOMES, INC. 5881 E. Hwy. 150 Suite 104 DENVER, NC 28037 PHONE: 704-489-8989 FAX: 704-489-8990 WWW.OLDHICKORYLOGHOMES.COM	
RESIDENCE OF:		<h1>THE McCONNELL</h1>	
SHEET TITLE		<h2>FIRST FLOOR PLAN</h2>	
A4		PRELIMINARY DOCUMENTS OF 6	

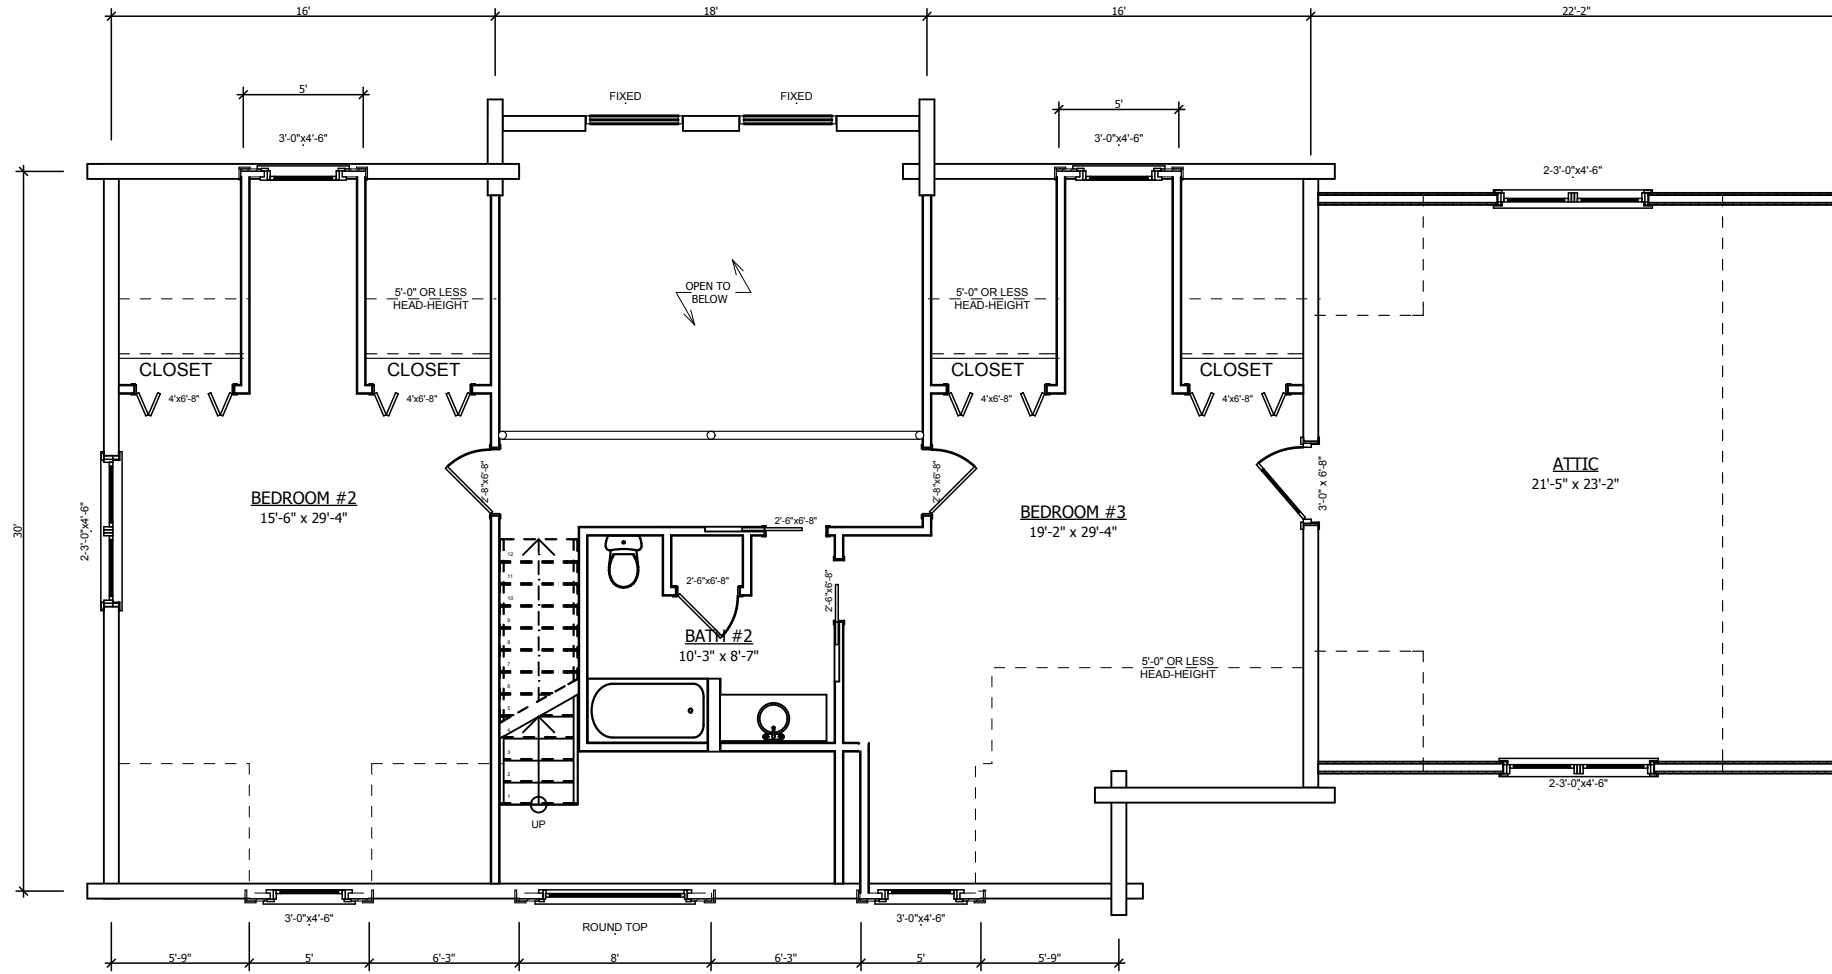

○ 2nd Floor Plan
SCALE: 1/8" = 1'-0"



SHEET TITLE

COMPANY INFORMATION:

A5

SECOND FLOOR
PLAN

OF 6


PRELIMINARY DOCUMENTS

RESIDENCE OF:

THE McCONNELL

OLD HICKORY LOG HOMES, INC.
5881 E. Hwy. 150 Suite 104
DENVER, NC 28037
PHONE: 704-489-8989
FAX: 704-489-8990
WWW.OLDHICKORYLOGHOMES.COM

① CRAWL SPACE
SCALE: 1/8" = 1'-0"

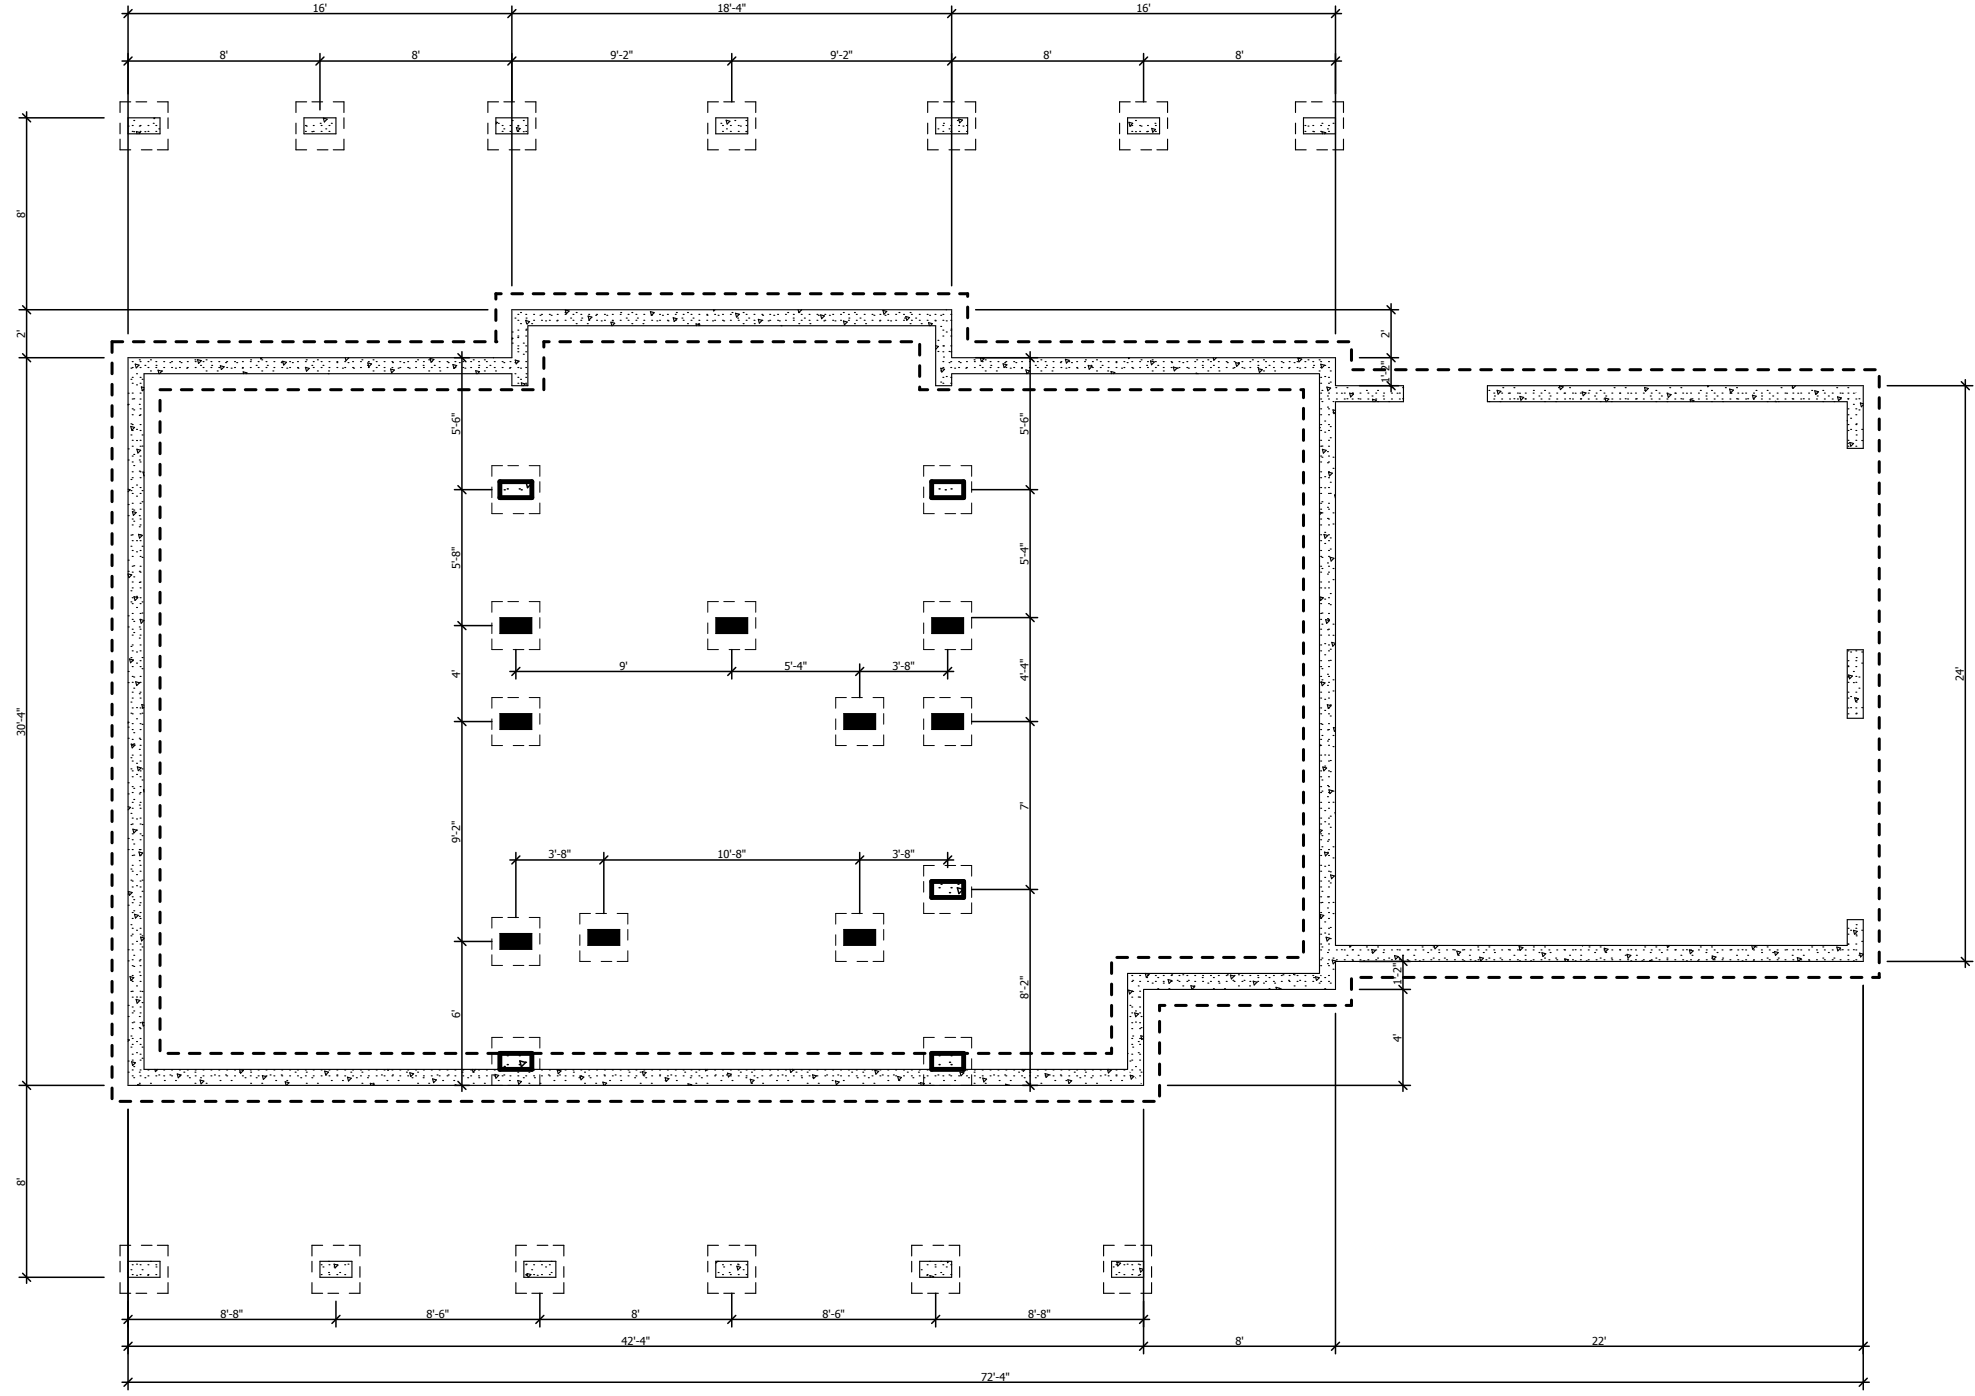

SHEET TITLE

RESIDENCE OF:

COMPANY INFORMATION:

A6

FOUNDATION PLAN

THE McCONNELL

OF 6

PRELIMINARY DOCUMENTS

OLD HICKORY LOG HOMES, INC.
5881 E. Hwy. 150 Suite 104
DENVER, NC 28037
PHONE: 704-489-8989
FAX: 704-489-8990

WWW.OLDHICKORYLOGHOMES.COM