

SHEET TITLE

COVER PAGE

HEATED SQUARE FOOTAGE

FIRST FLOOR: 1624

SECOND FLOOR: 505

BASEMENT:

A1

OF 4

RESIDENCE OF:

**THE  
SADDLEBROOK II**


**PRELIMINARY DOCUMENTS**

COMPANY INFORMATION:

OLD HICKORY LOG HOMES, INC.  
5881 E. Hwy. 150 Suite 104  
DENVER, NC 28037  
PHONE: 704-489-8989  
FAX: 704-489-8990  
WWW.OLDHICKORYLOGHOMES.COM



○ FRONT ELEVATION  
SCALE: 1/8" = 1'-0"

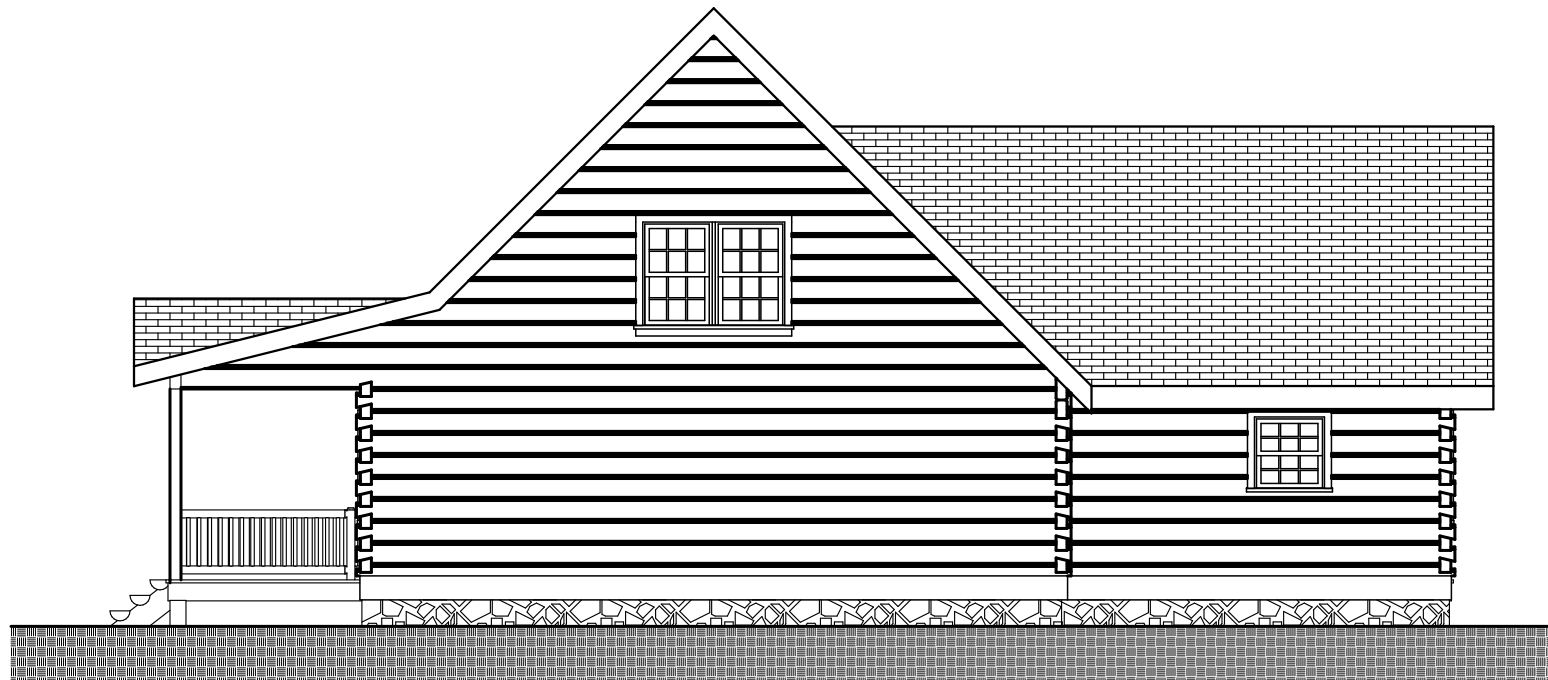

○ RIGHT ELEVATION  
SCALE: 1/8" = 1'-0"



RESIDENCE OF:

# THE SADDLEBROOK II

SHEET TITLE

ELEVATIONS


PRELIMINARY DOCUMENTS

COMPANY INFORMATION:

OLD HICKORY LOG HOMES, INC.  
5881 E. Hwy. 150 Suite 104  
DENVER, NC 28037  
PHONE: 704-489-8989  
FAX: 704-489-8990  
WWW.OLDHICKORYLOGHOMES.COM

A2

OF 4

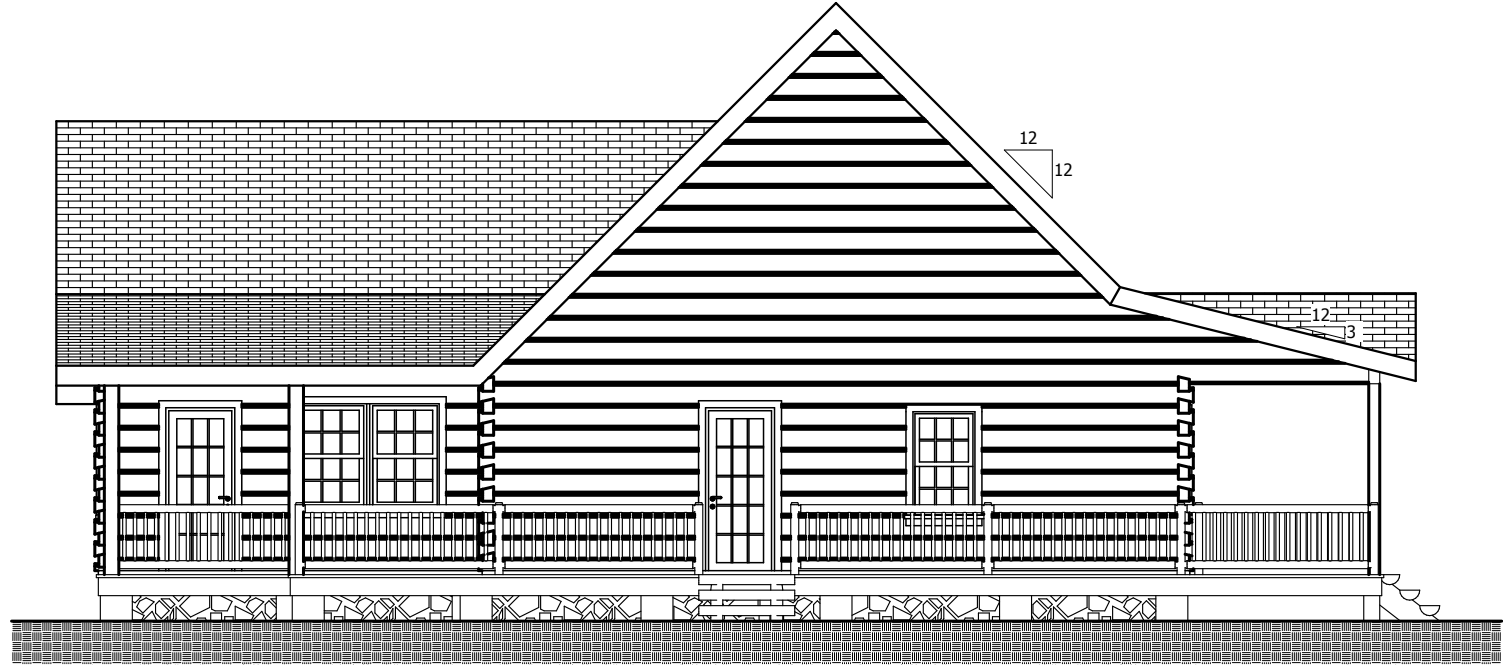

○ LEFT ELEVATION  
SCALE: 1/8" = 1'-0"



○ REAR ELEVATION  
SCALE: 1/8" = 1'-0"



RESIDENCE OF:

THE  
SADDLEBROOK II

SHEET TITLE

ELEVATIONS



PRELIMINARY DOCUMENTS

COMPANY INFORMATION:

OLD HICKORY LOG HOMES, INC.  
5881 E. Hwy. 150 Suite 104  
DENVER, NC 28037  
PHONE: 704-489-8989  
FAX: 704-489-8990  
WWW.OLDHICKORYLOGHOMES.COM

A2

OF 4

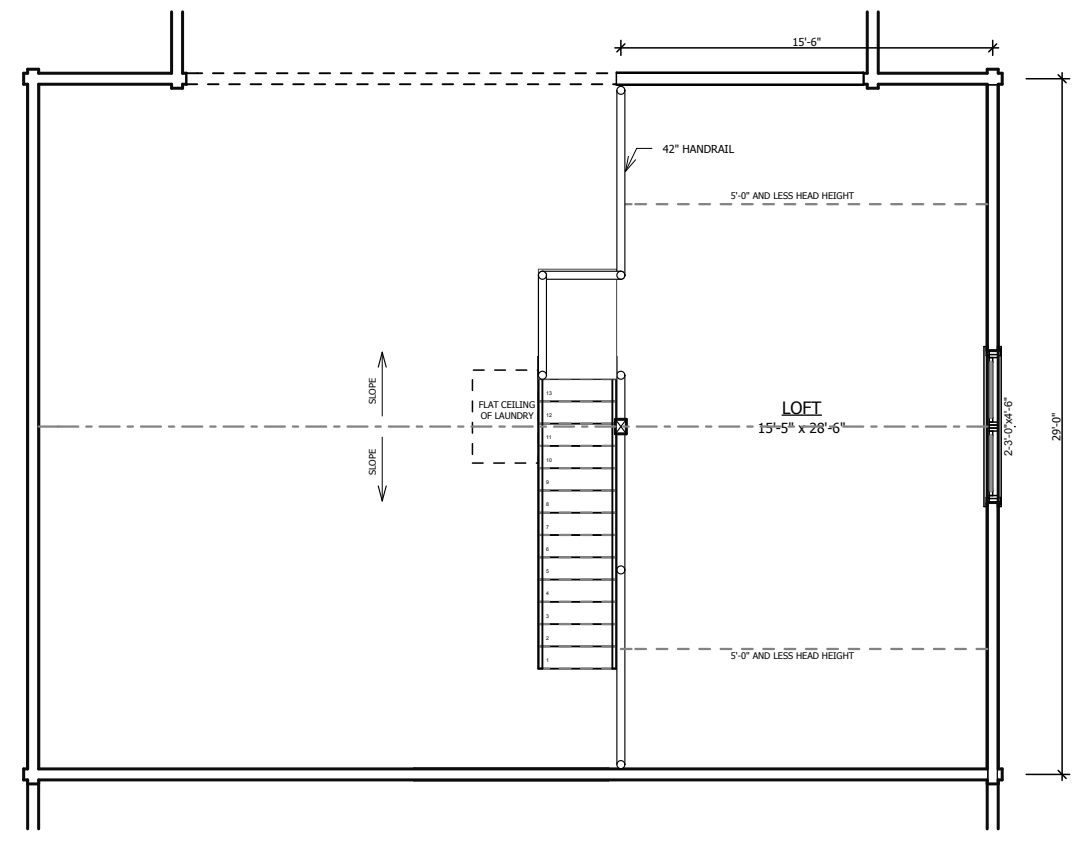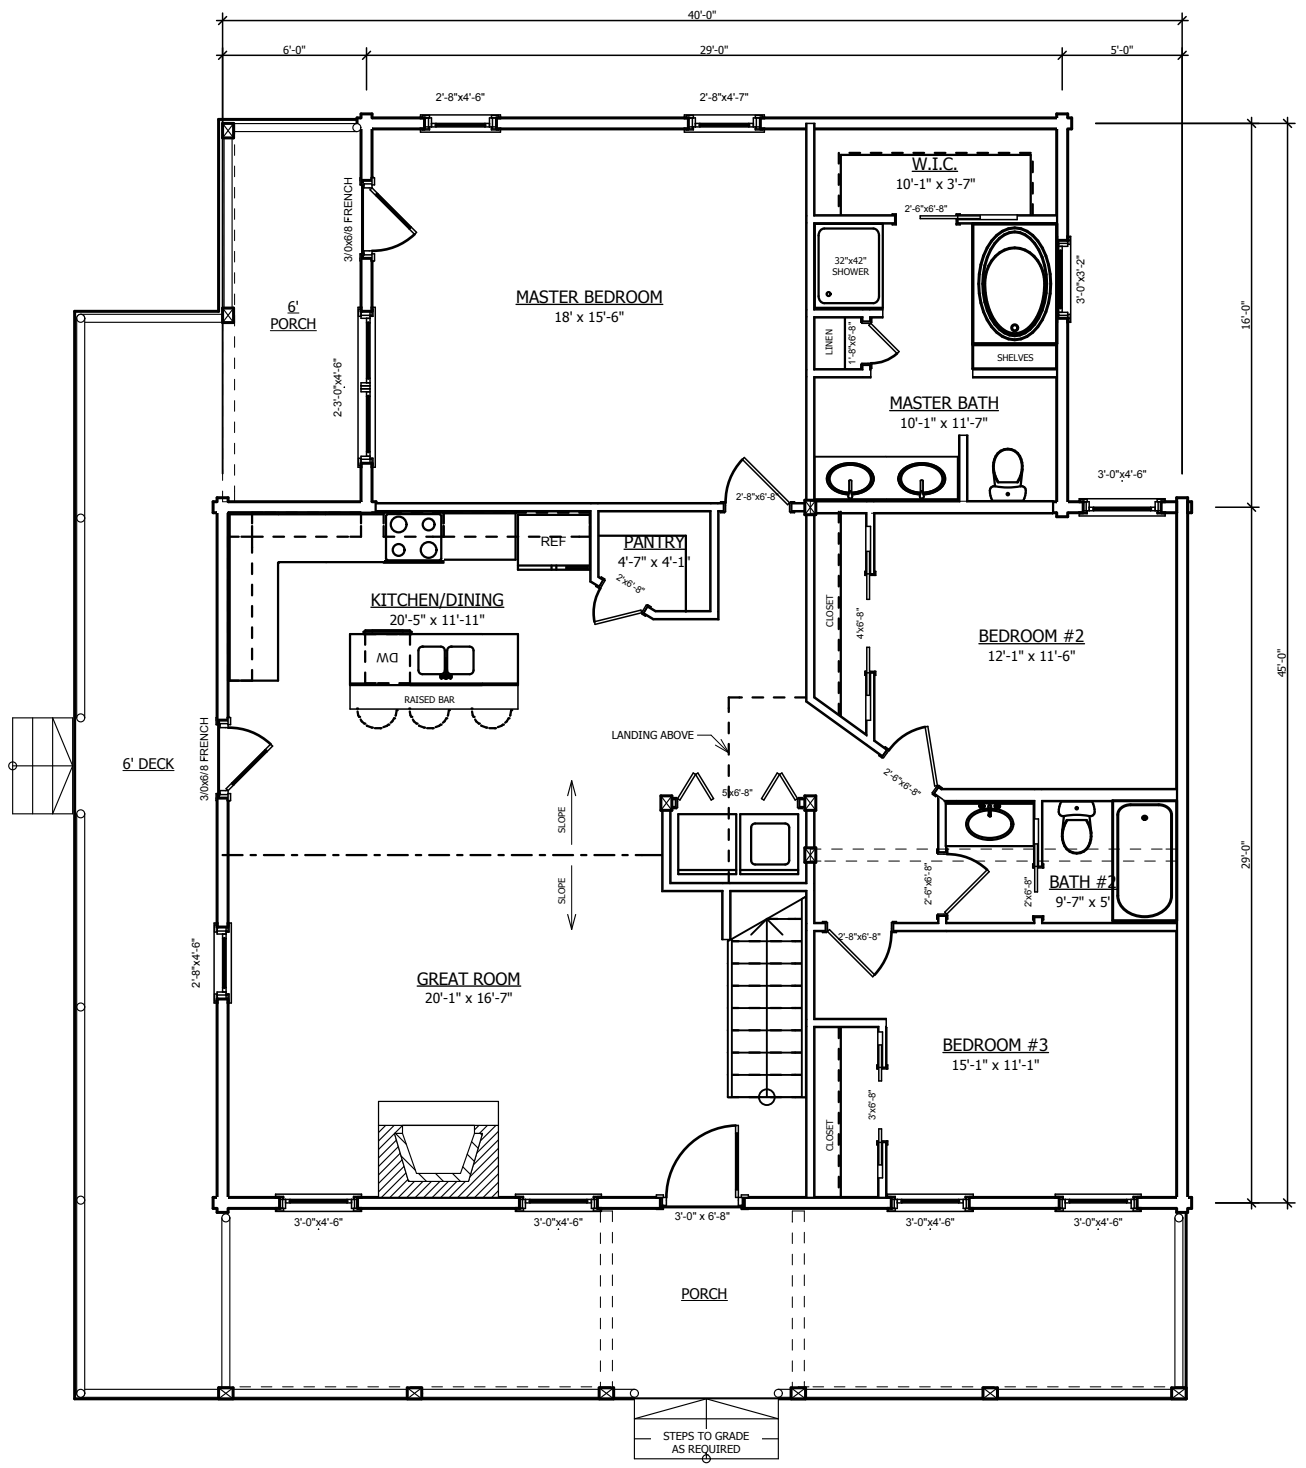

LOFT  
SCALE: 1/8" = 1'-0"

First Floor Plan  
SCALE: 1/8" = 1'-0"




COMPANY INFORMATION:  
 OLD HICKORY LOG HOMES, INC.  
 5881 E. Hwy. 150 Suite 104  
 DENVER, NC 28037  
 PHONE: 704-489-8989  
 FAX: 704-489-8990  
 WWW.OLDHICKORYLOGHOMES.COM

RESIDENCE OF:  
**THE  
 SADDLEBROOK II**

SHEET TITLE  
**1ST FLOOR/2ND  
 FLOOR PLANS**  
 PRELIMINARY DOCUMENTS

**A3**  
 OF 4

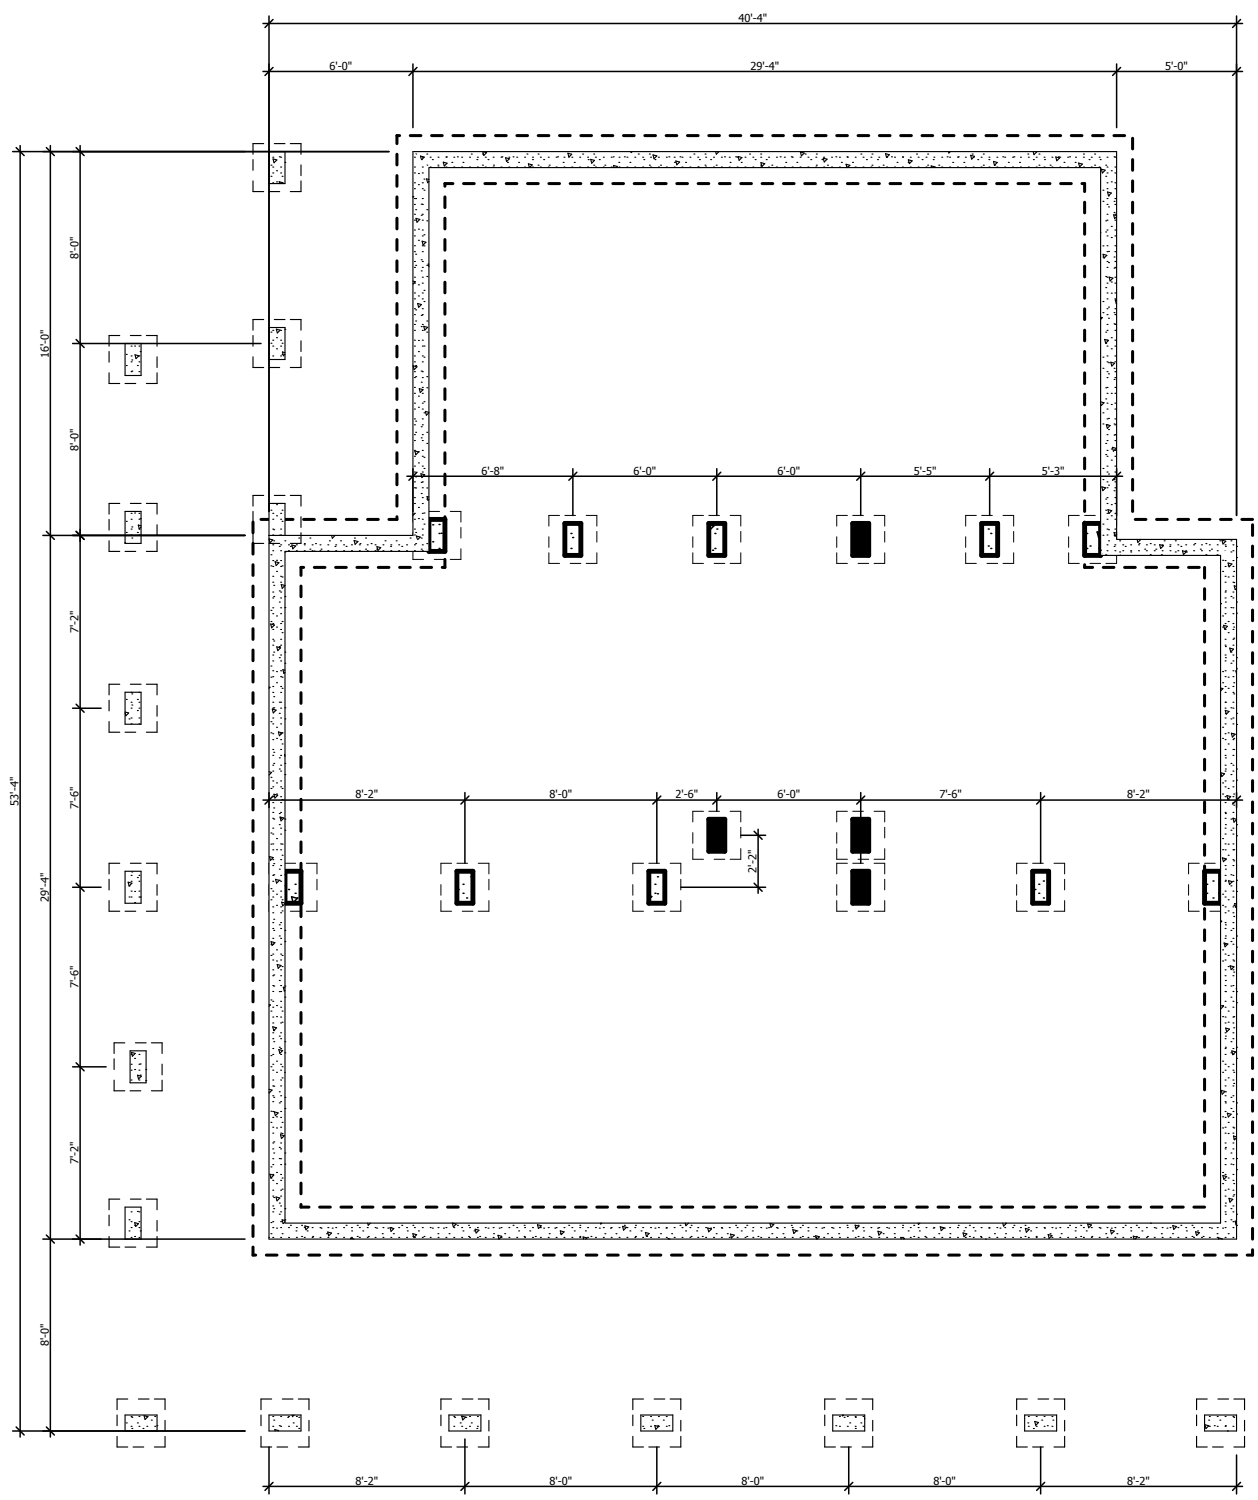

① CRAWL SPACE  
SCALE: 1/8" = 1'-0"



SHEET TITLE

FOUNDATION PLAN

A4

RESIDENCE OF:

THE  
SADDLEBROOK II

COMPANY INFORMATION:

OLD HICKORY LOG HOMES, INC.  
5881 E. Hwy. 150 Suite 104  
DENVER, NC 28037  
PHONE: 704-489-8989  
FAX: 704-489-8990  
WWW.OLDHICKORYLOGHOMES.COM

PRELIMINARY DOCUMENTS

OF 4