

SHEET TITLE

COVER PAGE

HEATED SQUARE FOOTAGE

FIRST FLOOR: 1290

SECOND FLOOR: 689

BONUS ROOM: 676

A1

OF 6

RESIDENCE OF:

**THE
WILLOWBROOK
PRELIMINARY DOCUMENTS**

COMPANY INFORMATION:

OLD HICKORY LOG HOMES, INC.
5881 E. Hwy. 150 Suite 104
DENVER, NC 28037
PHONE: 704-489-8989
FAX: 704-489-8990
WWW.OLDHICKORYLOGHOMES.COM



○ FRONT ELEVATION
SCALE: 1/8" = 1'-0"



○ RIGHT ELEVATION
SCALE: 1/8" = 1'-0"

Old Hickory
LOG HOMES & CONSTRUCTION, INC.

RESIDENCE OF:

THE WILLOWBROOK

COMPANY INFORMATION:

OLD HICKORY LOG HOMES, INC.
5881 E. Hwy. 150 Suite 104
DENVER, NC 28037
PHONE: 704-489-8989
FAX: 704-489-8990
WWW.OLDHICKORYLOGHOMES.COM

SHEET TITLE

ELEVATIONS

PRELIMINARY DOCUMENTS

A2

OF 6

8

6



○ REAR ELEVATION
SCALE: 1/8" = 1'-0"



○ LEFT ELEVATION
SCALE: 1/8" = 1'-0"



RESIDENCE OF:

SHEET TITLE

COMPANY INFORMATION:

THE WILLOWBROOK


ELEVATIONS

A3

PRELIMINARY DOCUMENTS
8/6

OF 6

OLD HICKORY LOG HOMES, INC.
5881 E. Hwy. 150 Suite 104
DENVER, NC 28037
PHONE: 704-489-8989
FAX: 704-489-8990
WWW.OLDHICKORYLOGHOMES.COM

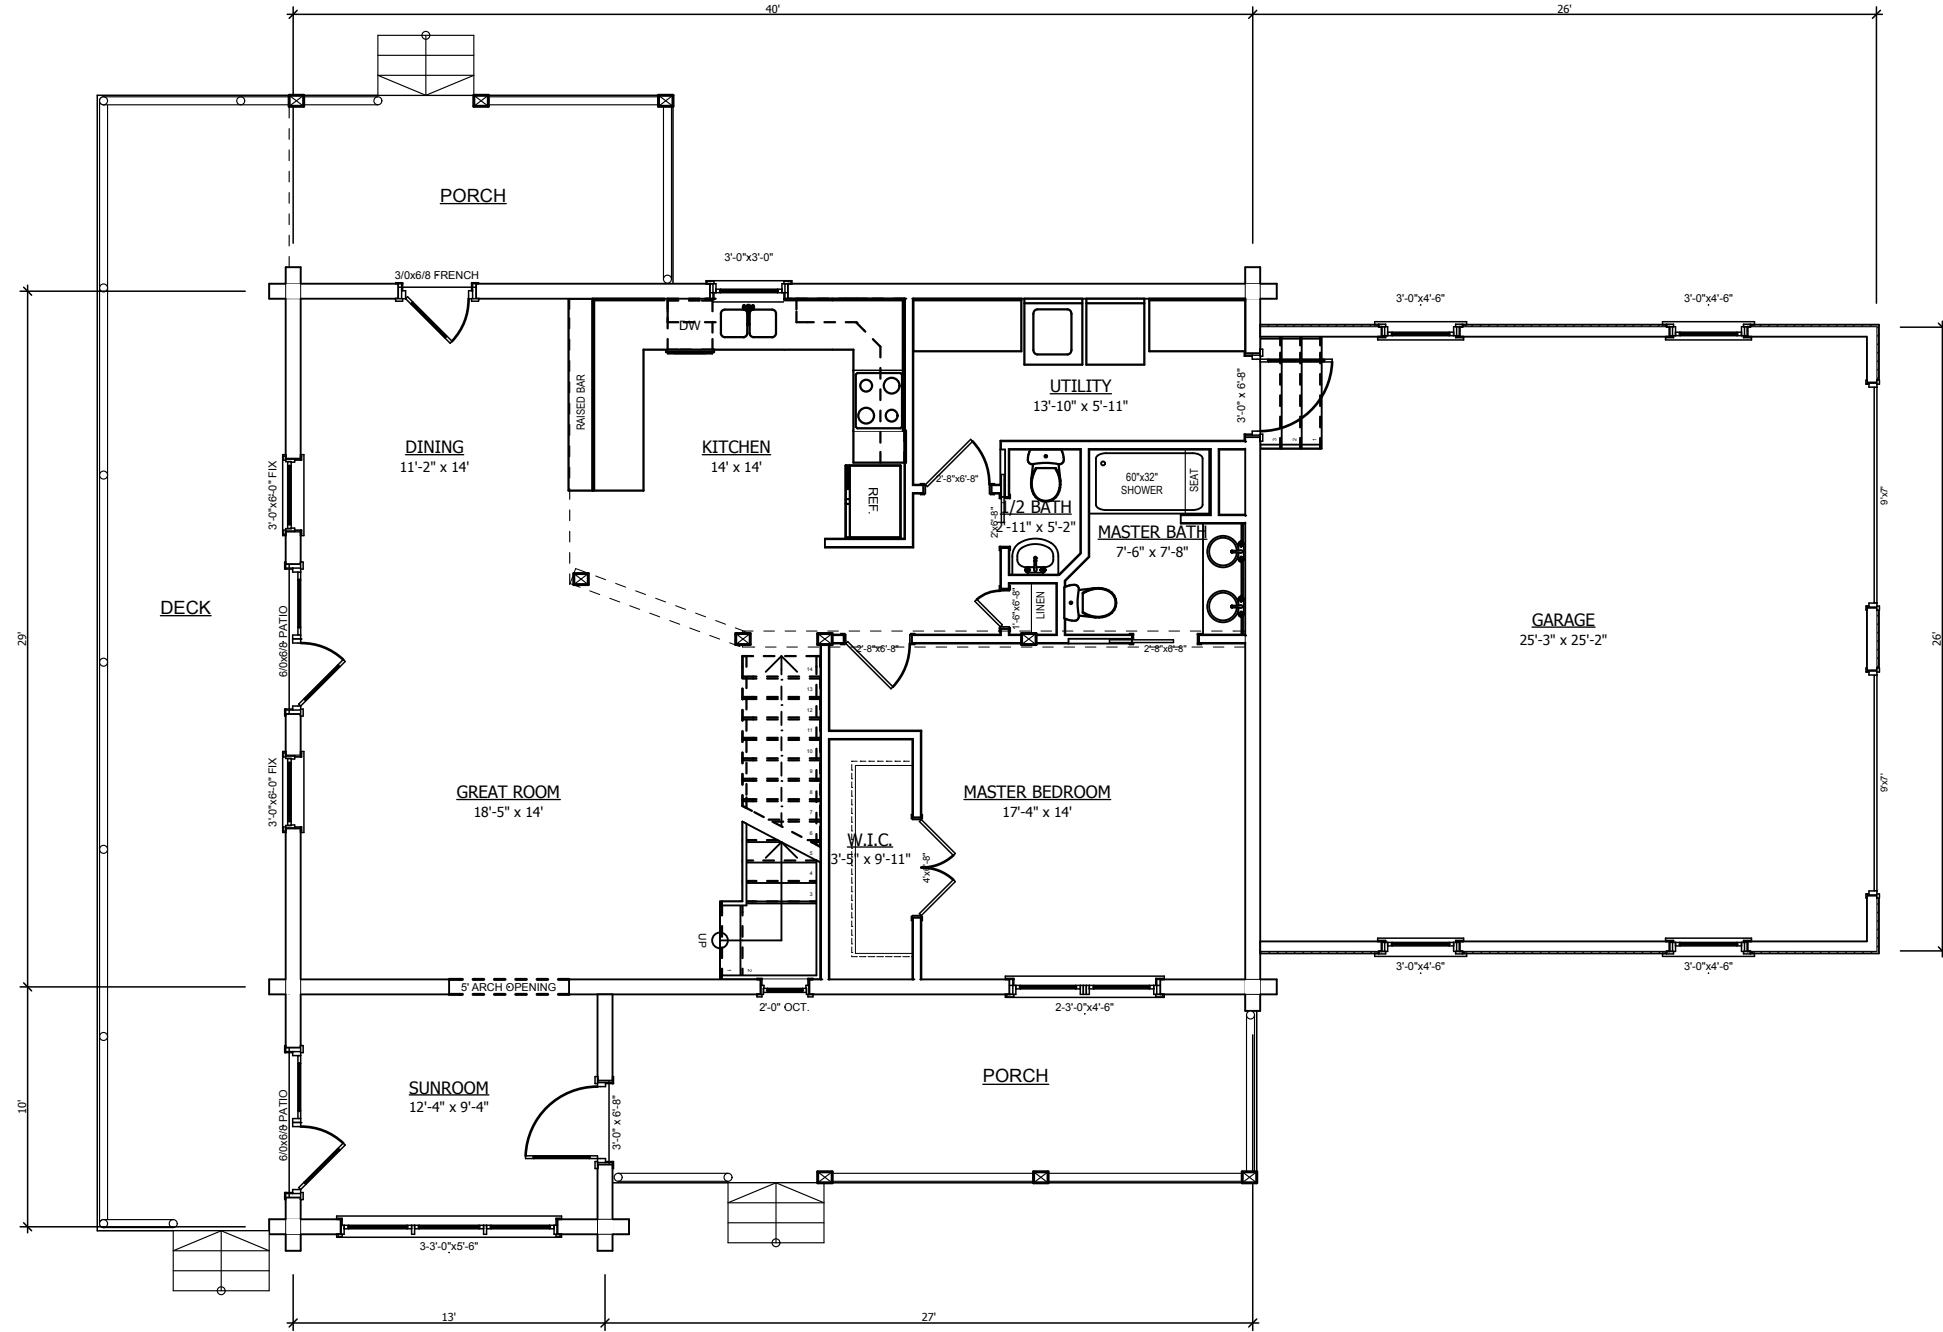

○ First Floor Plan
 SCALE: 1/8" = 1'-0"



SHEET TITLE

RESIDENCE OF:

COMPANY INFORMATION:

A4


FIRST FLOOR PLAN

THE WILLOWBROOK

OF 6

PRELIMINARY DOCUMENTS

OLD HICKORY LOG HOMES, INC.
 5881 E. Hwy. 150 Suite 104
 DENVER, NC 28037
 PHONE: 704-489-8989
 FAX: 704-489-8990
 WWW.OLDHICKORYLOGHOMES.COM

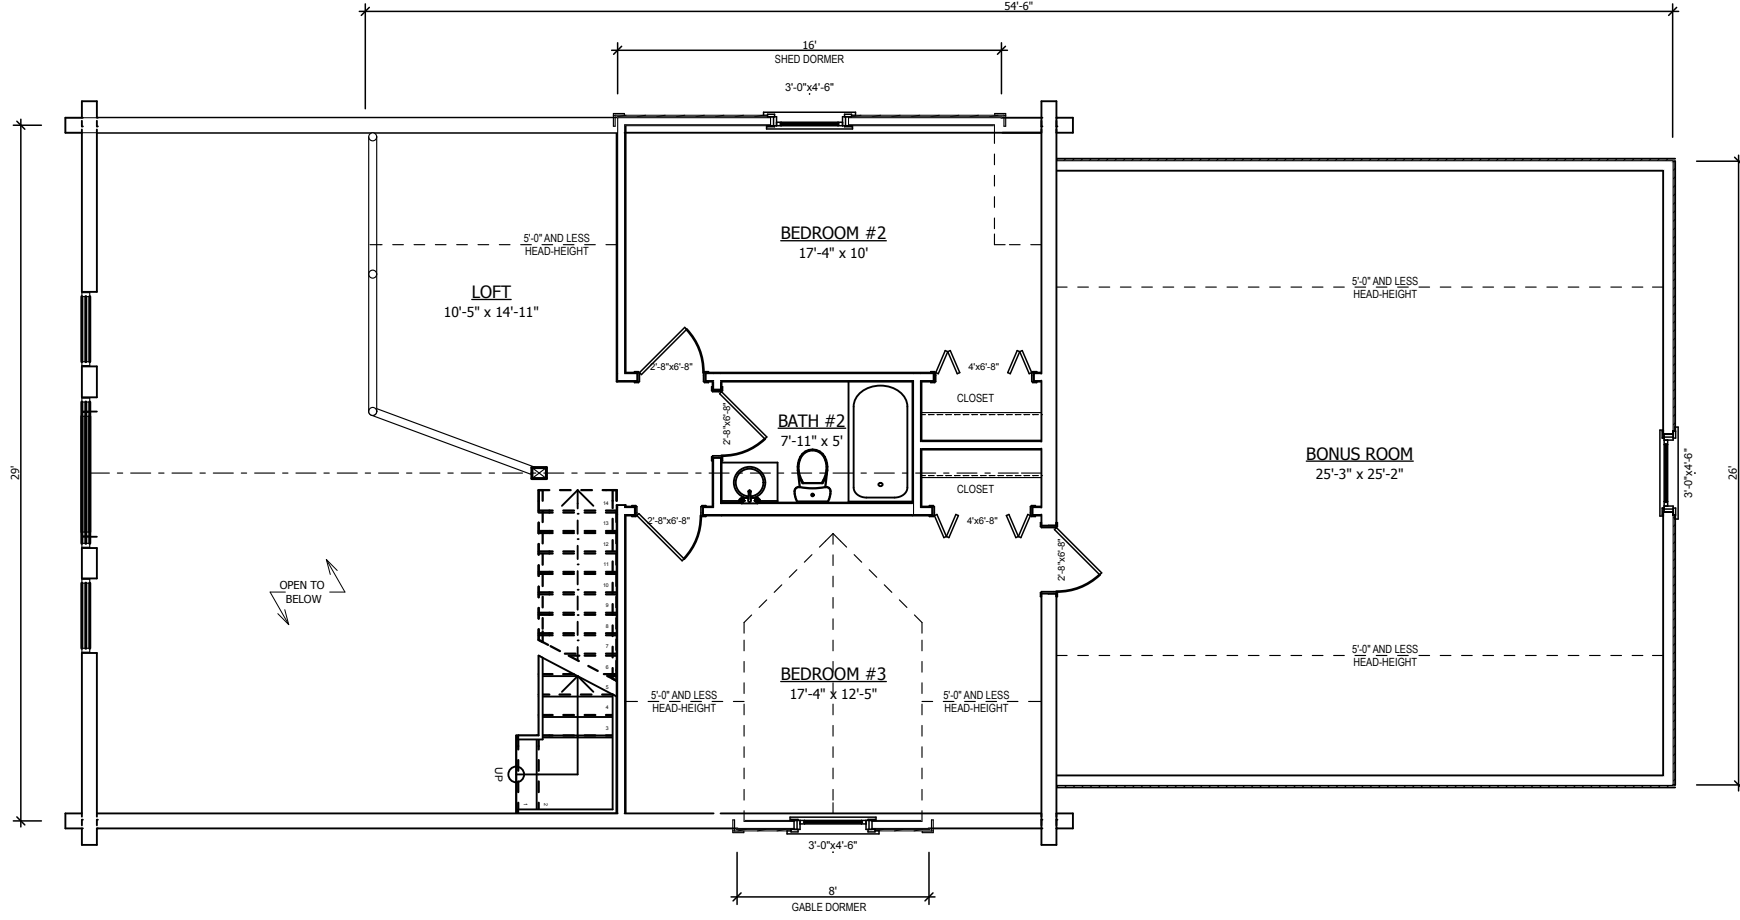

2nd Floor Plan
 SCALE: 1/8" = 1'-0"



SHEET TITLE

SECOND FLOOR
 PLAN
 PRELIMINARY DOCUMENTS

A5


OF 6

RESIDENCE OF:

THE WILLOWBROOK

COMPANY INFORMATION:

OLD HICKORY LOG HOMES, INC.
 5881 E. Hwy. 150 Suite 104
 DENVER, NC 28037
 PHONE: 704-489-8989
 FAX: 704-489-8990
 WWW.OLDHICKORYLOGHOMES.COM

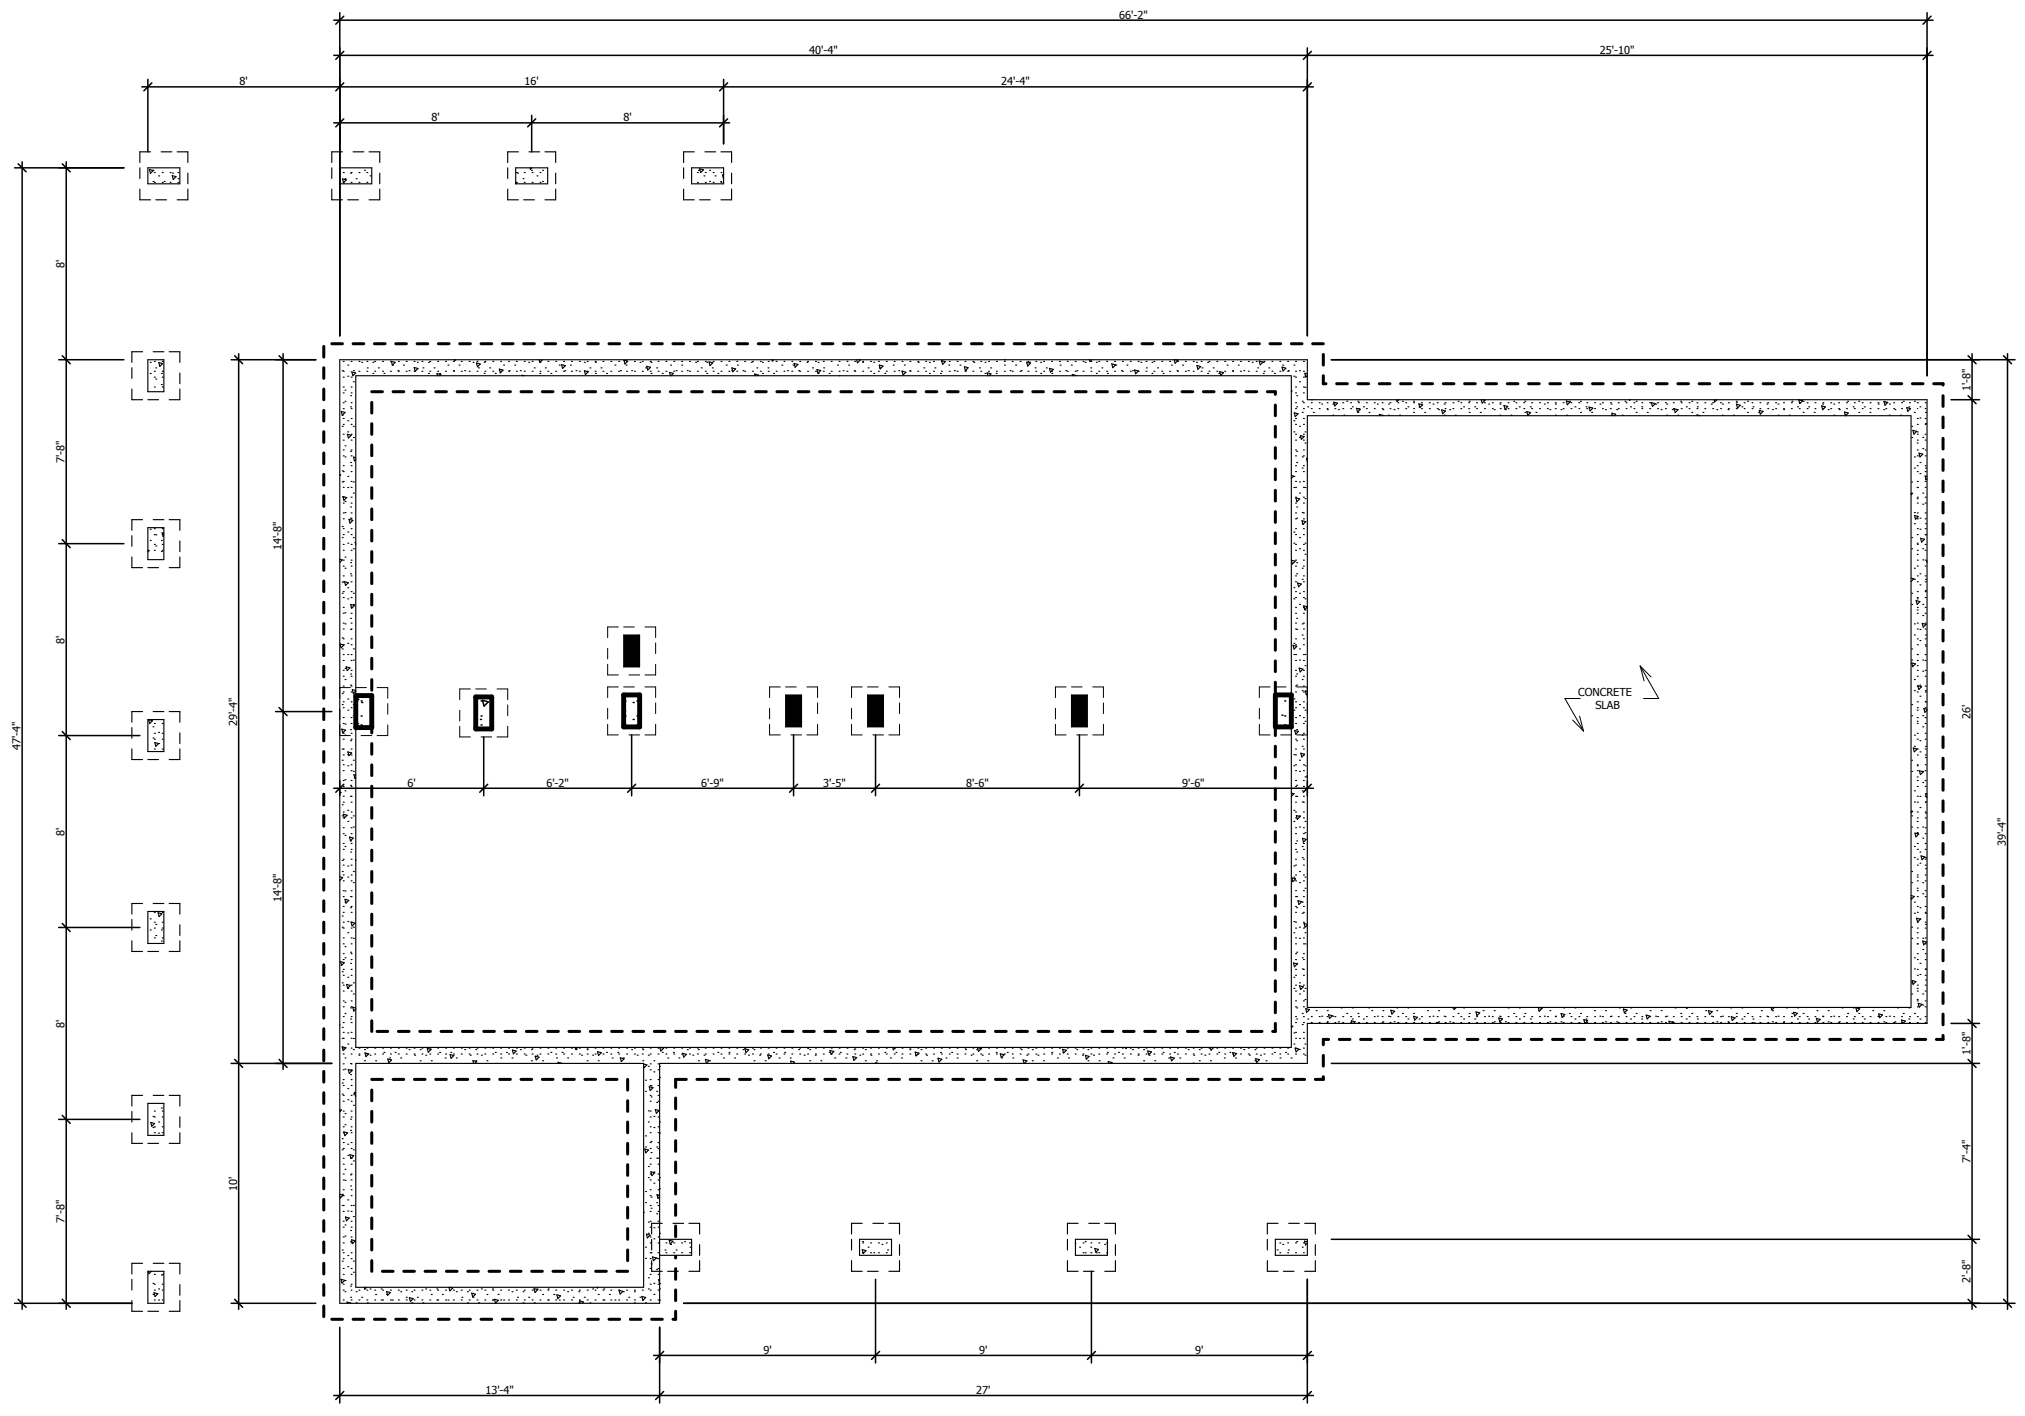

① CRAWL SPACE
SCALE: 1/8" = 1'-0"



SHEET TITLE

FOUNDATION PLAN

A6

RESIDENCE OF:

THE
WILLOWBROOK

COMPANY INFORMATION:

OLD HICKORY LOG HOMES, INC.
5881 E. Hwy. 150 Suite 104
DENVER, NC 28037
PHONE: 704-489-8989
FAX: 704-489-8990
WWW.OLDHICKORYLOGHOMES.COM

PRELIMINARY DOCUMENTS
OF 6

OF 6