

*Old Hickory*  
LOG HOMES & CONSTRUCTION, INC.



COMPANY INFORMATION:

OLD HICKORY LOG HOMES, INC.  
5881 E. Hwy. 150 Suite 104  
DENVER, NC 28037  
PHONE: 704-489-8989  
FAX: 704-489-8990  
WWW.OLDHICKORYLOGHOMES.COM

RESIDENCE OF:

**THE MEADOW  
VIEW**

REVISIONS

MARK	DATE	DESCRIPTION

HEATED SQUARE FOOTAGE

FIRST FLOOR:	1236
SECOND FLOOR:	938
BASEMENT:	

PRELIMINARY DOCUMENTS

SHEET TITLE

COVER PAGE

**A1**




FRONT ELEVATION  
SCALE: 1/4" = 1'-0"



RIGHT ELEVATION  
SCALE: 1/4" = 1'-0"



REAR ELEVATION  
SCALE: 1/4" = 1'-0"

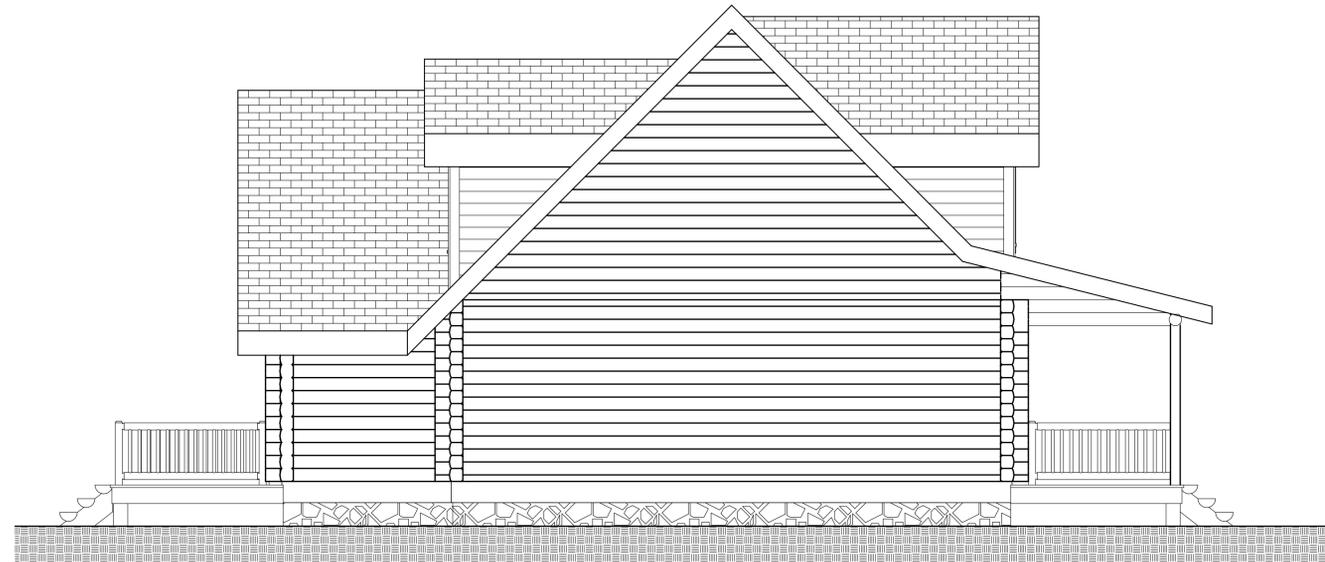

LEFT ELEVATION  
SCALE: 1/4" = 1'-0"

COMPANY INFORMATION:

OLD HICKORY LOG HOMES, INC.  
5881 E. Hwy. 150 Suite 104  
DENVER, NC 28037  
PHONE: 704-489-8989  
FAX: 704-489-8990  
WWW.OLDHICKORYLOGHOMES.COM

RESIDENCE OF:

THE MEADOW  
VIEW


REVISIONS		
MARK	DATE	DESCRIPTION

HEATED SQUARE FOOTAGE	
FIRST FLOOR:	1236
SECOND FLOOR:	938
BASEMENT:	


PRELIMINARY DOCUMENTS

SHEET TITLE  
ELEVATIONS



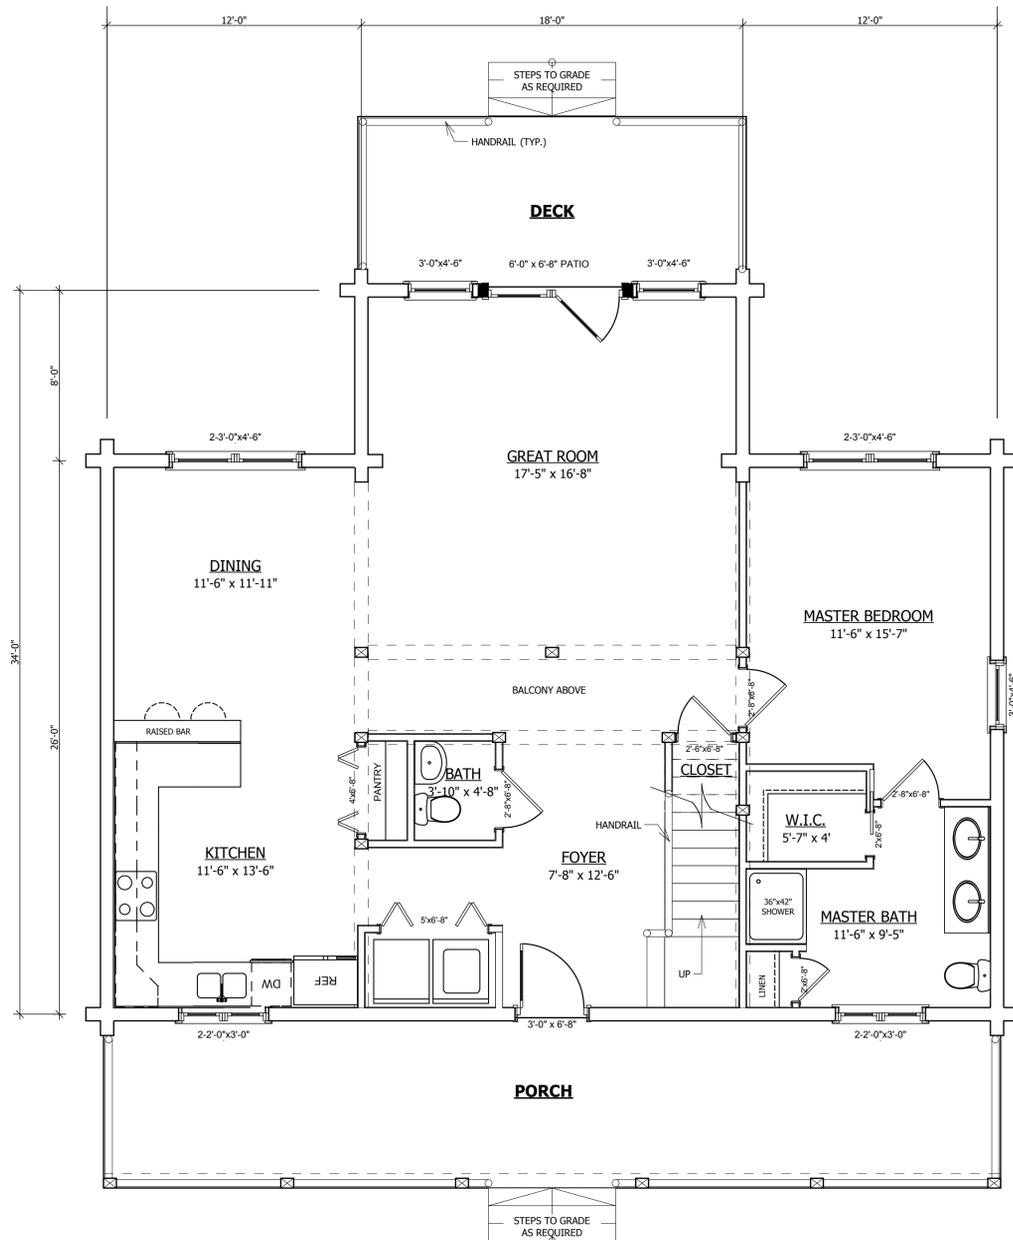

First Floor Plan  
SCALE: 1/4" = 1'-0"

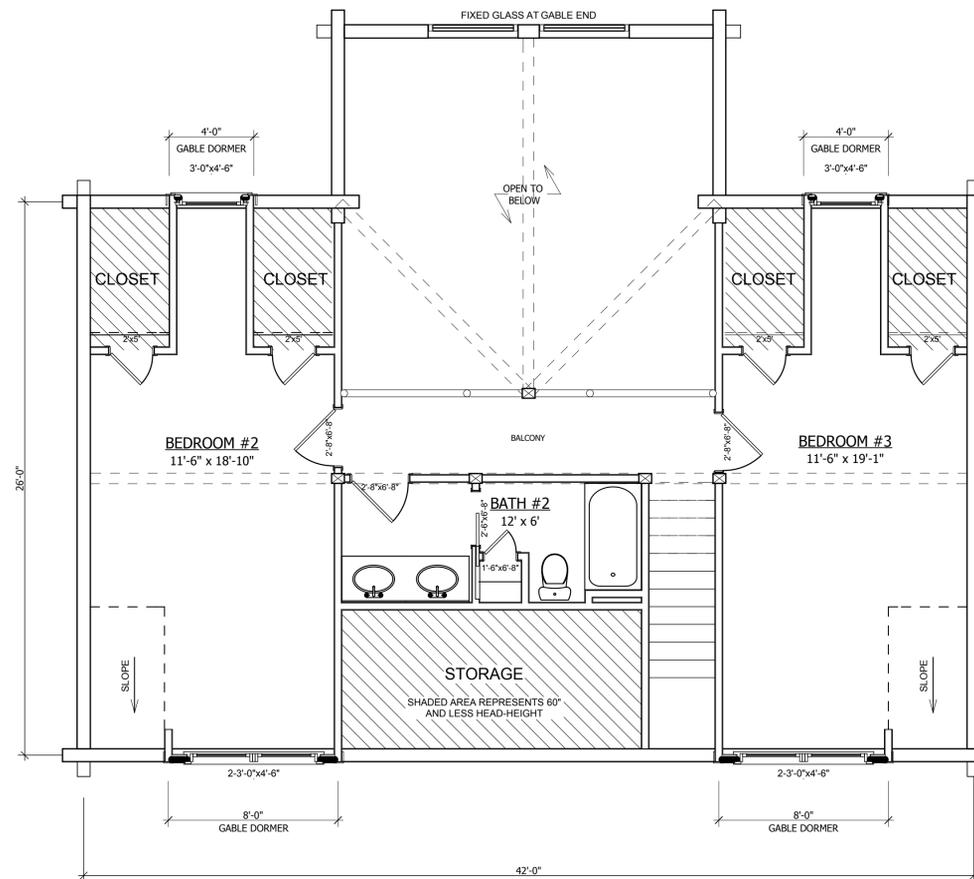

2nd Floor Plan  
SCALE: 1/4" = 1'-0"

COMPANY INFORMATION:  
 OLD HICKORY LOG HOMES, INC.  
 5881 E. Hwy. 150 Suite 104  
 DENVER, NC 28037  
 PHONE: 704-489-8989  
 FAX: 704-489-8990  
 WWW.OLDHICKORYLOGHOMES.COM

RESIDENCE OF:  
**THE MEADOW VIEW**


REVISIONS		
MARK	DATE	DESCRIPTION

HEATED SQUARE FOOTAGE	
FIRST FLOOR:	1236
SECOND FLOOR:	938
BASEMENT:	

PRELIMINARY DOCUMENTS

SHEET TITLE  
**FIRST/SECOND FLOOR PLANS**



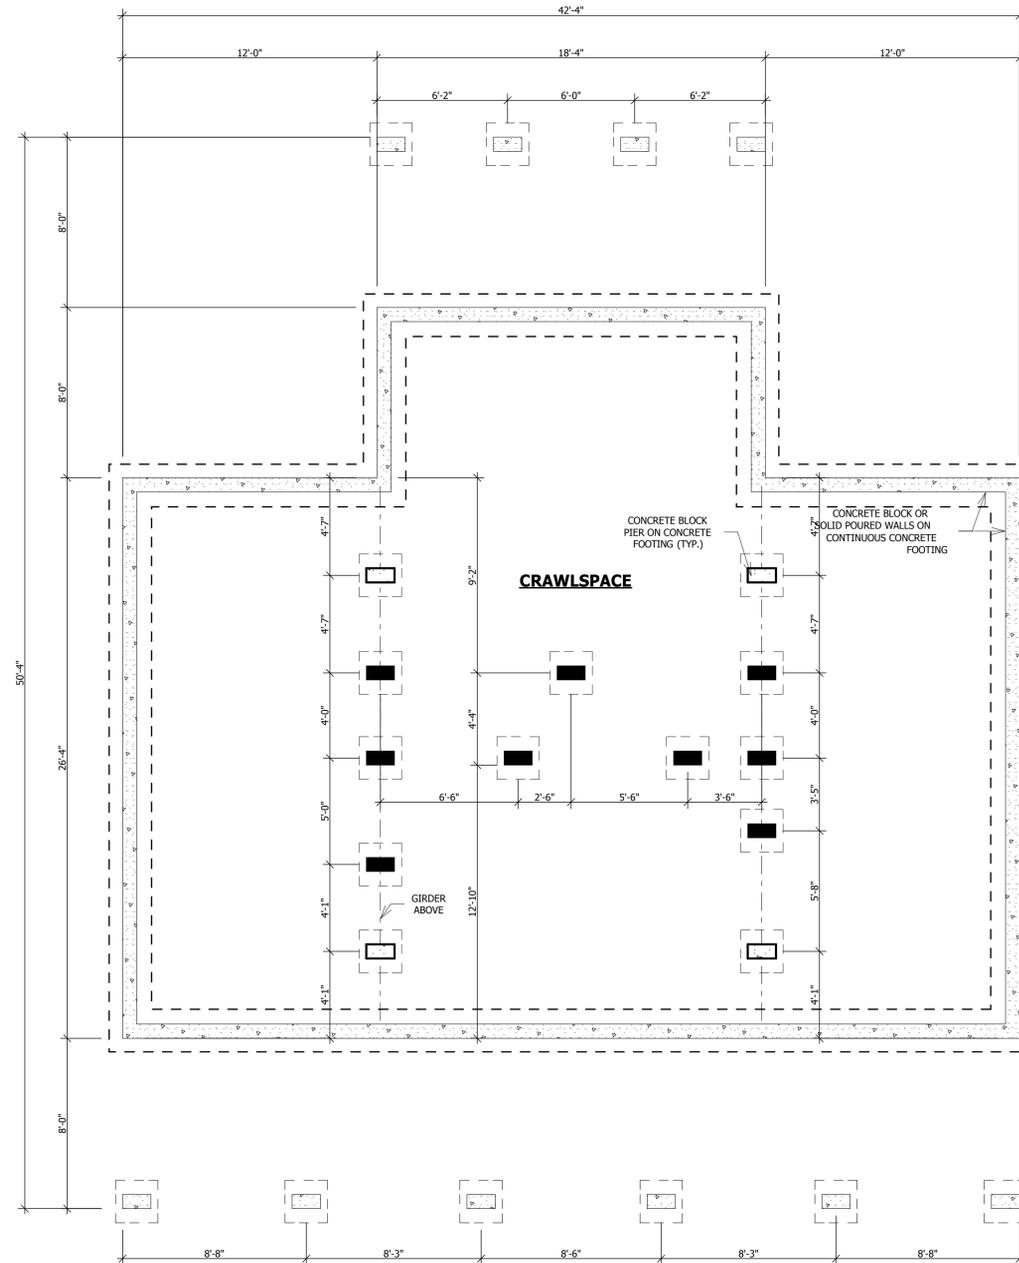

1 CRAWL SPACE  
SCALE: 1/4" = 1'-0"



COMPANY INFORMATION:  
 OLD HICKORY LOG HOMES, INC.  
 5881 E. Hwy. 150 Suite 104  
 DENVER, NC 28037  
 PHONE: 704-489-8989  
 FAX: 704-489-8990  
 WWW.OLDHICKORYLOGHOMES.COM

RESIDENCE OF:  
**THE MEADOW  
 VIEW**

REVISIONS		
MARK	DATE	DESCRIPTION

HEATED SQUARE FOOTAGE	
FIRST FLOOR:	1236
SECOND FLOOR:	938
BASEMENT:	

**PRELIMINARY DOCUMENTS**

SHEET TITLE  
**FOUNDATION PLAN**

**A4**  
 SHEET 4 OF 4